

**TOWN OFFICES AND LIBRARY**

Town Facilities Audit  
 Tyngsborough, Massachusetts


EXISTING BUILDING  
 FIRST FLOOR PLAN

Scale: 1"=20'  
 Drawn by: KCB  
 Job No. 13003.00  
 Date: 2-27-14

2.  
 1.

**DRAFT**

**THLE-1**

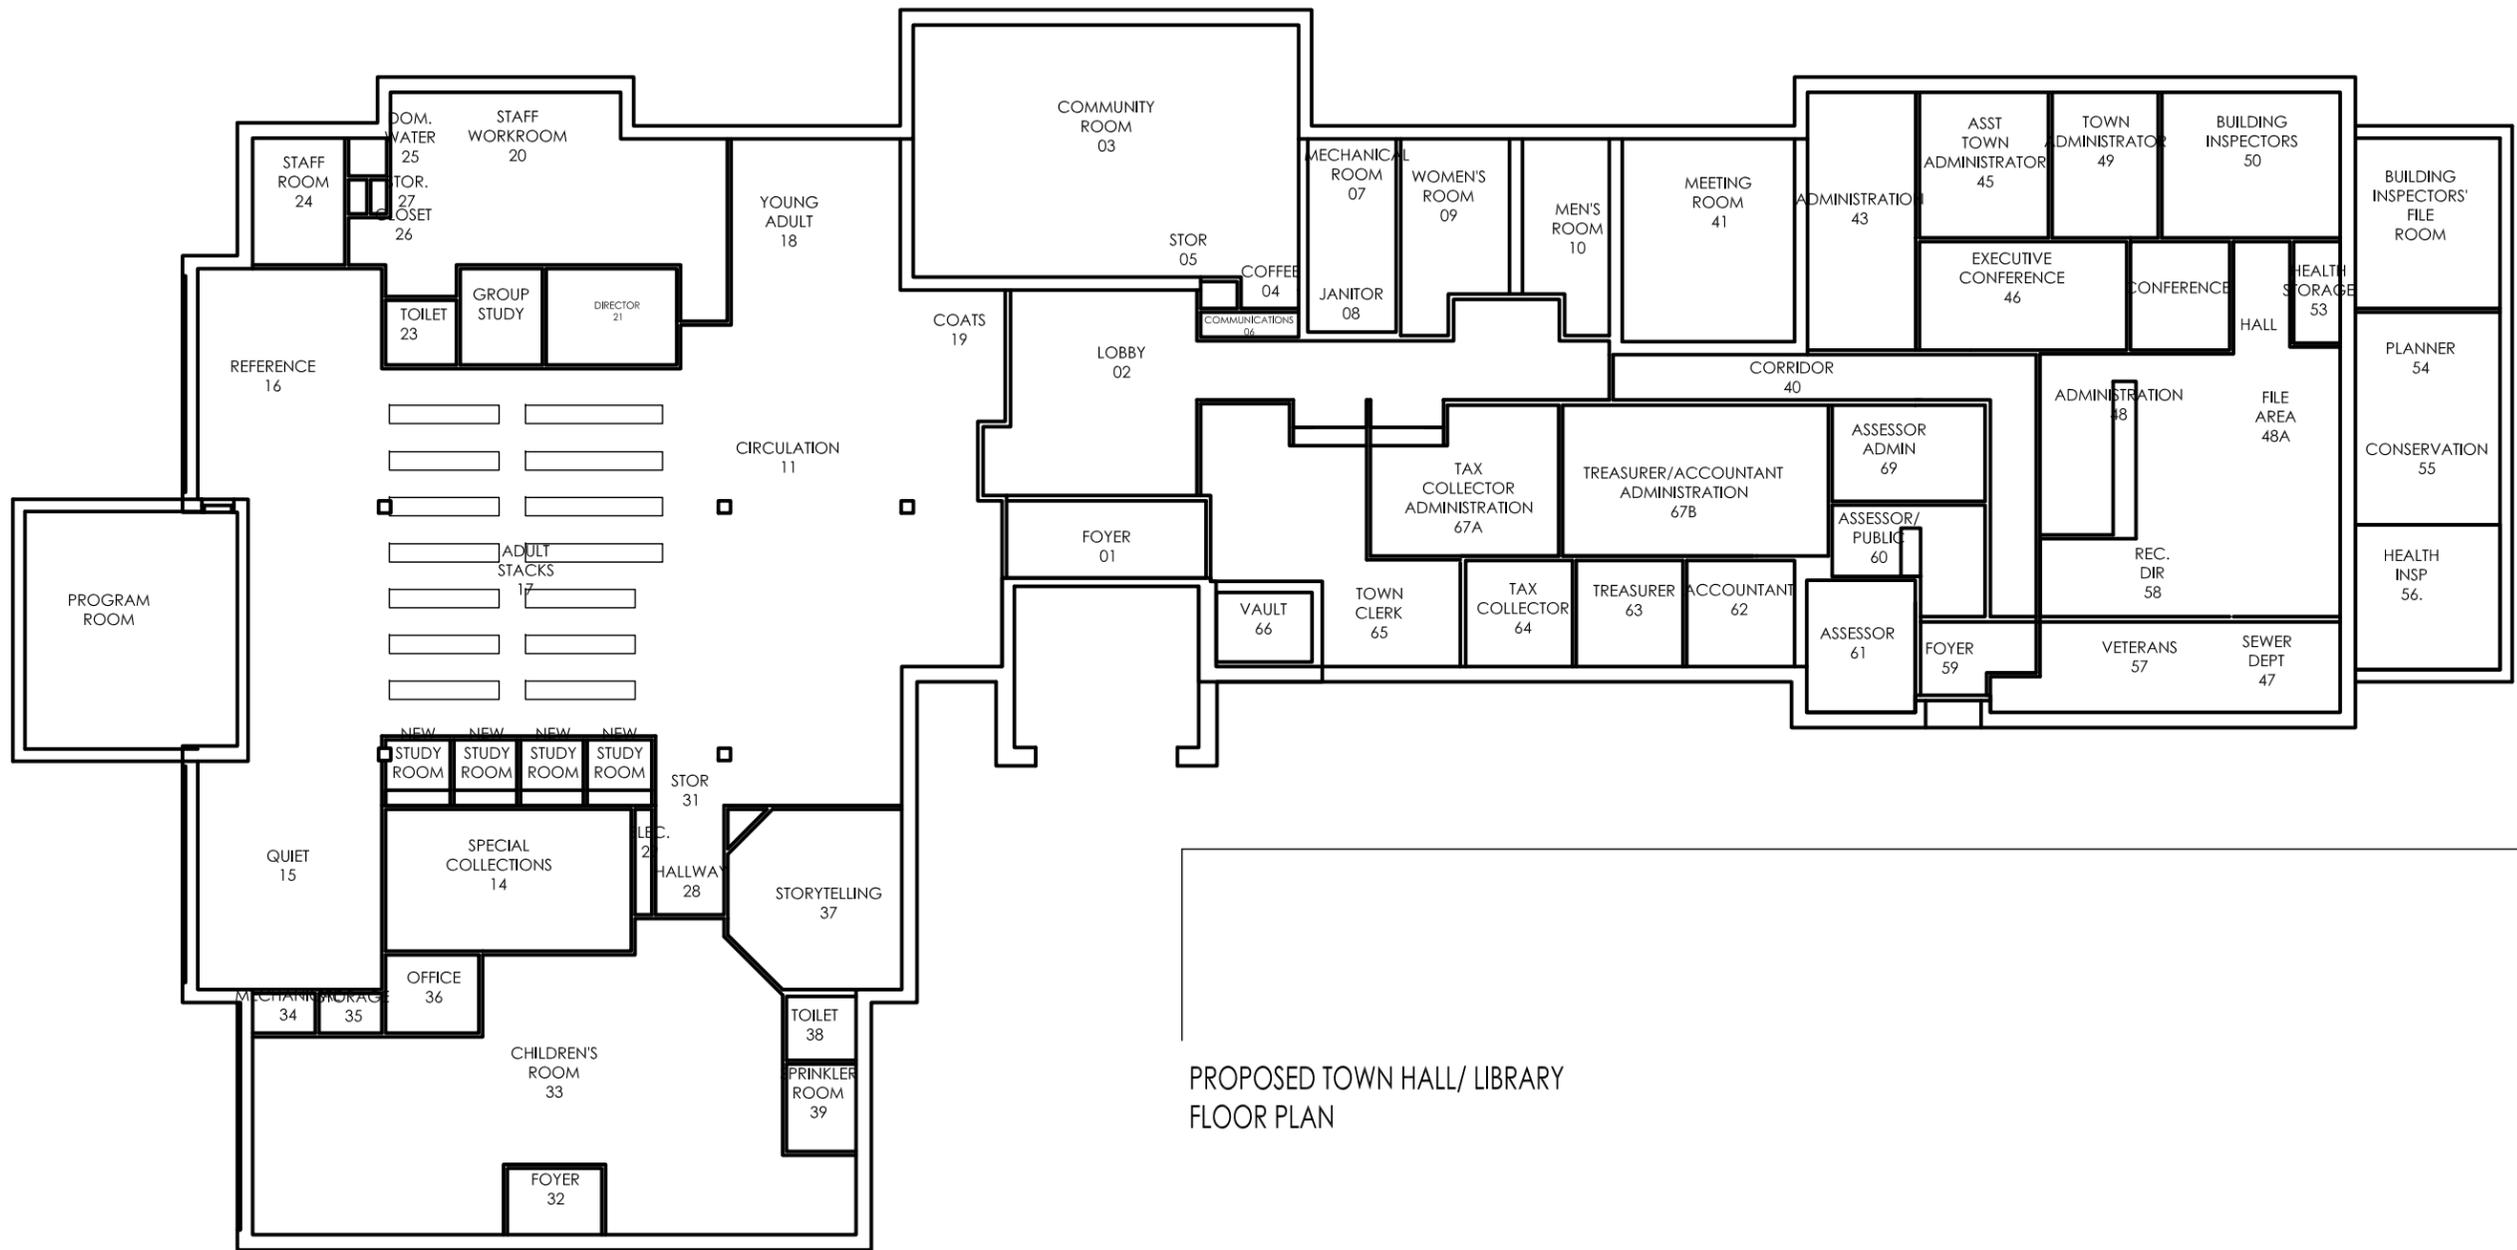

**TOWN OFFICES AND LIBRARY**

Town Facilities Audit  
 Tyngsborough, Massachusetts

**PROPOSED BUILDING  
 FIRST FLOOR PLAN**

PROPOSED TOWN HALL/ LIBRARY  
 FLOOR PLAN

**DRAFT**

**2.1  
 1.1**


Scale: 1"=20'  
 Drawn by: KCB  
 Job No. 13003.00  
 Date: 7-16-14

**THLP-1**



Drummey Rosane Anderson, Inc.  
235 Bear Hill Road, 4th Floor  
Waltham, MA 02451

Planning 617-964-1700  
Architecture 617-964-1701 fax  
Interior Design info@draws.com

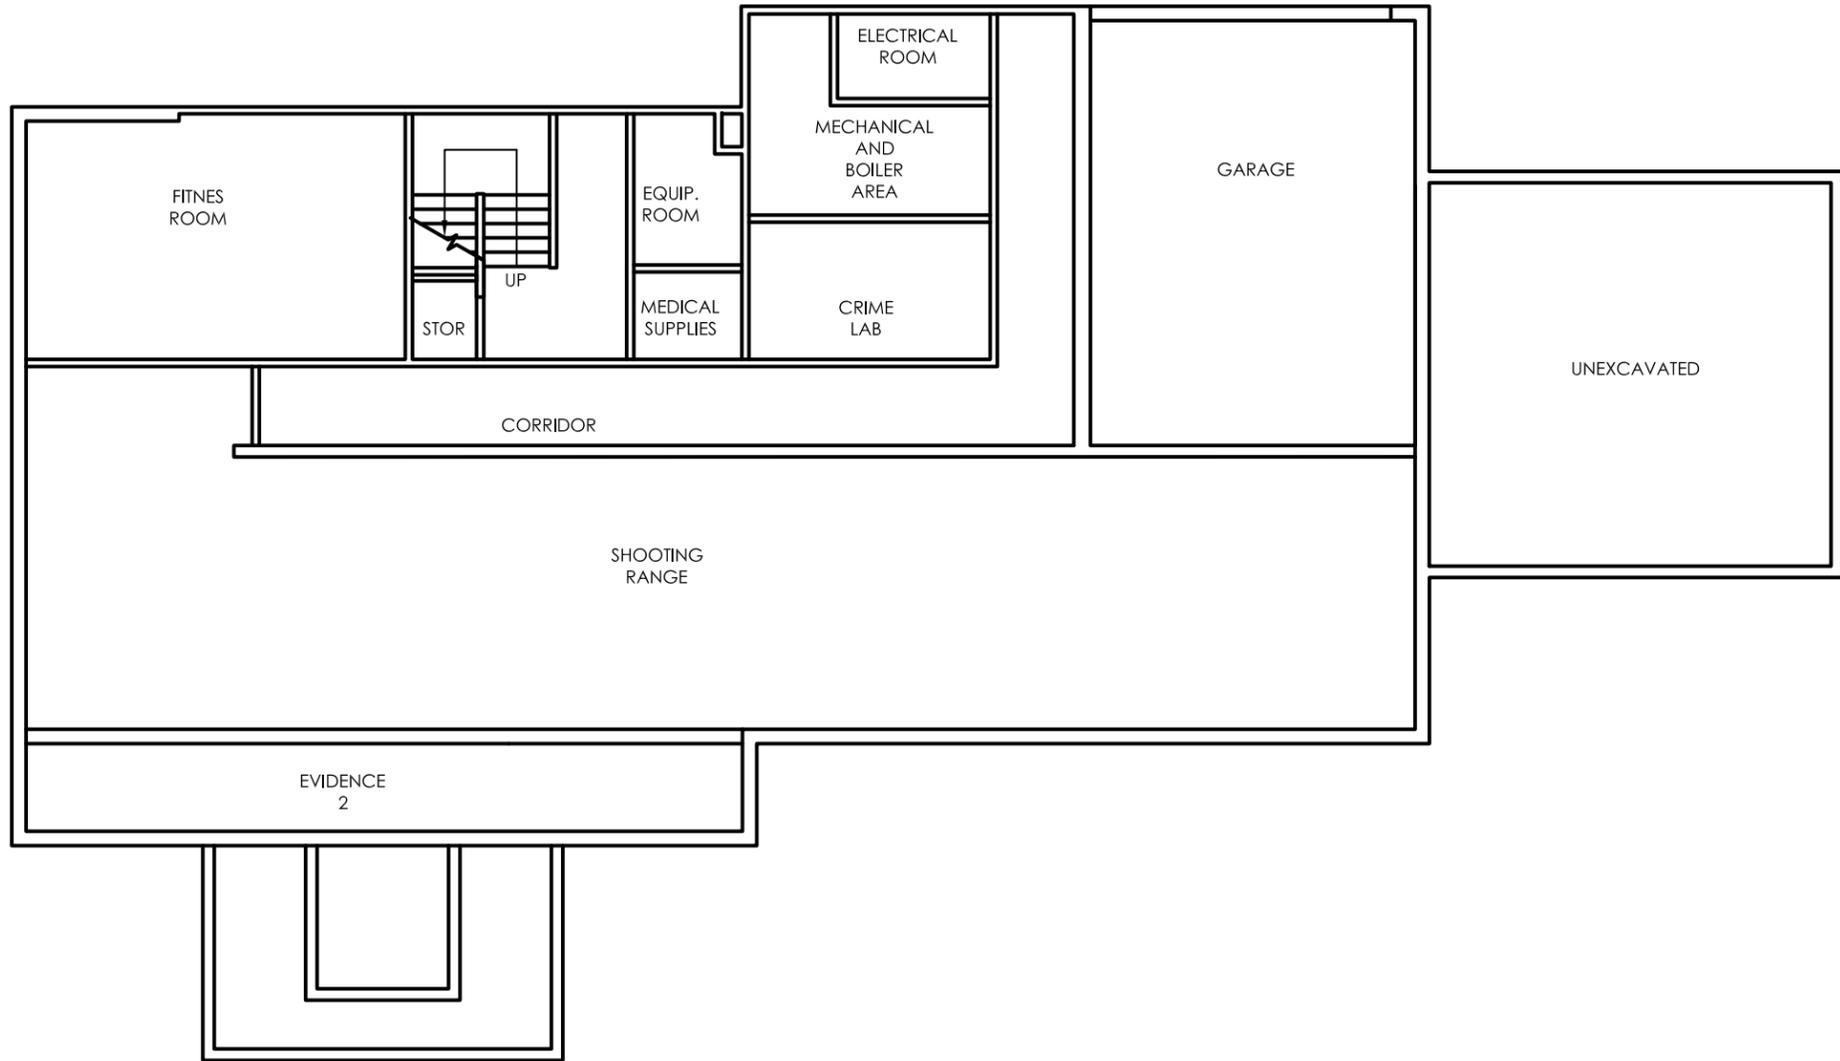

**POLICE DEPARTMENT**  
Town Facilities Audit  
Tyngsborough, Massachusetts


EXISTING BASEMENT PLAN

Scale: 3/32"=1'-0"  
Drawn by: KCB  
Job No. 13003.00  
Date: 7-16-14

DRAFT

3.

**PDE-1**

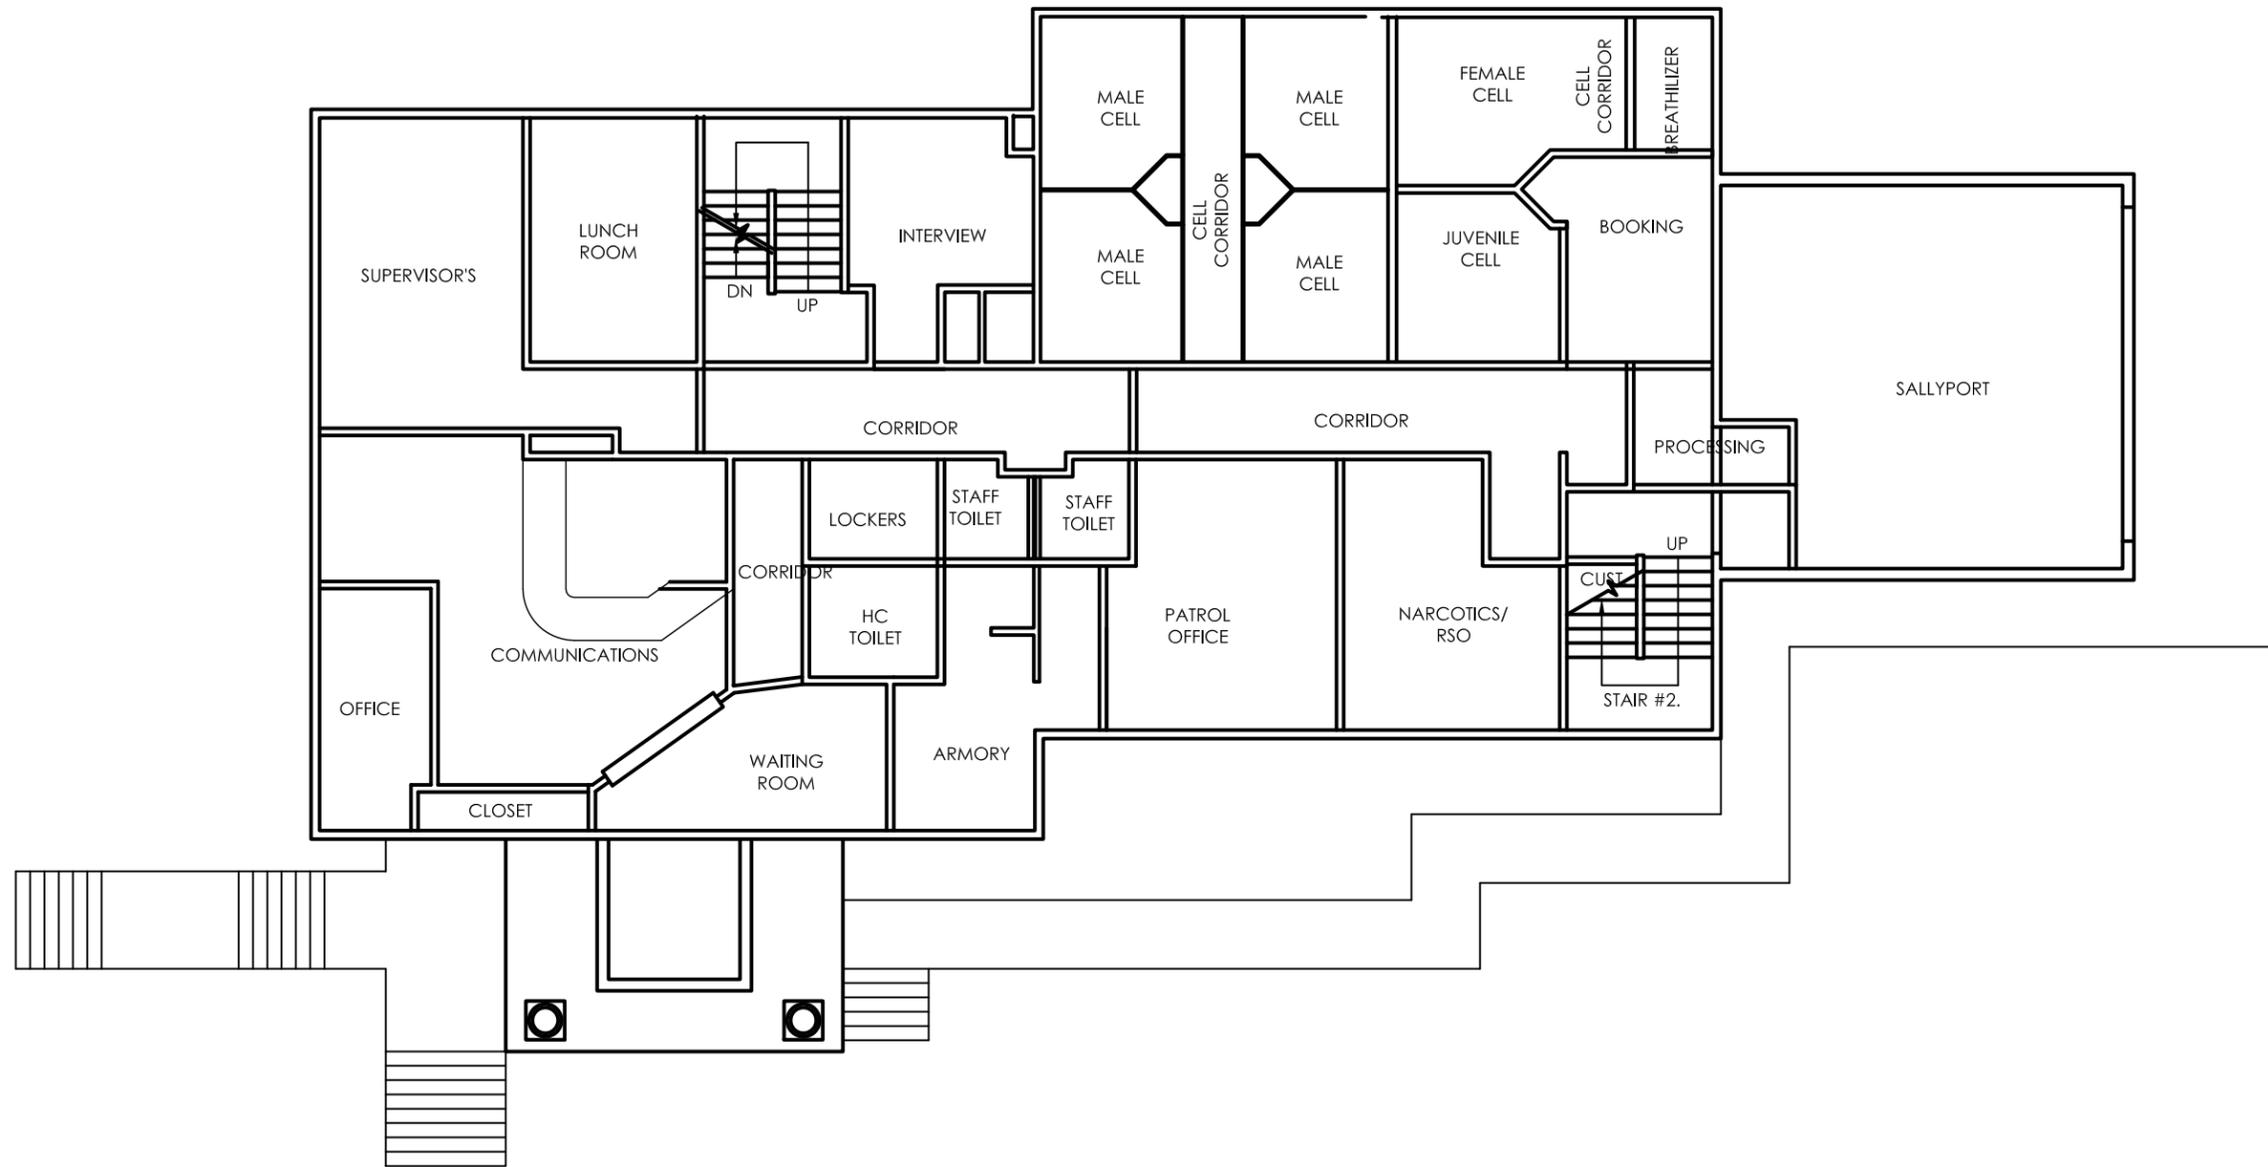

**POLICE DEPARTMENT**  
 Town Facilities Audit  
 Tyngsborough, Massachusetts

EXISTING FIRST FLOOR PLAN

DRAFT

Scale: 3/32"=1'-0"  
 Drawn by: KCB  
 Job No. 13003.00  
 Date: 7-16-14




**POLICE DEPARTMENT**  
 Town Facilities Audit  
 Tyngsborough, Massachusetts

EXISTING SECOND FLOOR PLAN

Scale: 1/8"=1'-0"  
 Drawn by: KCB  
 Job No. 13003.00  
 Date: 7-16-14

**DRAFT**

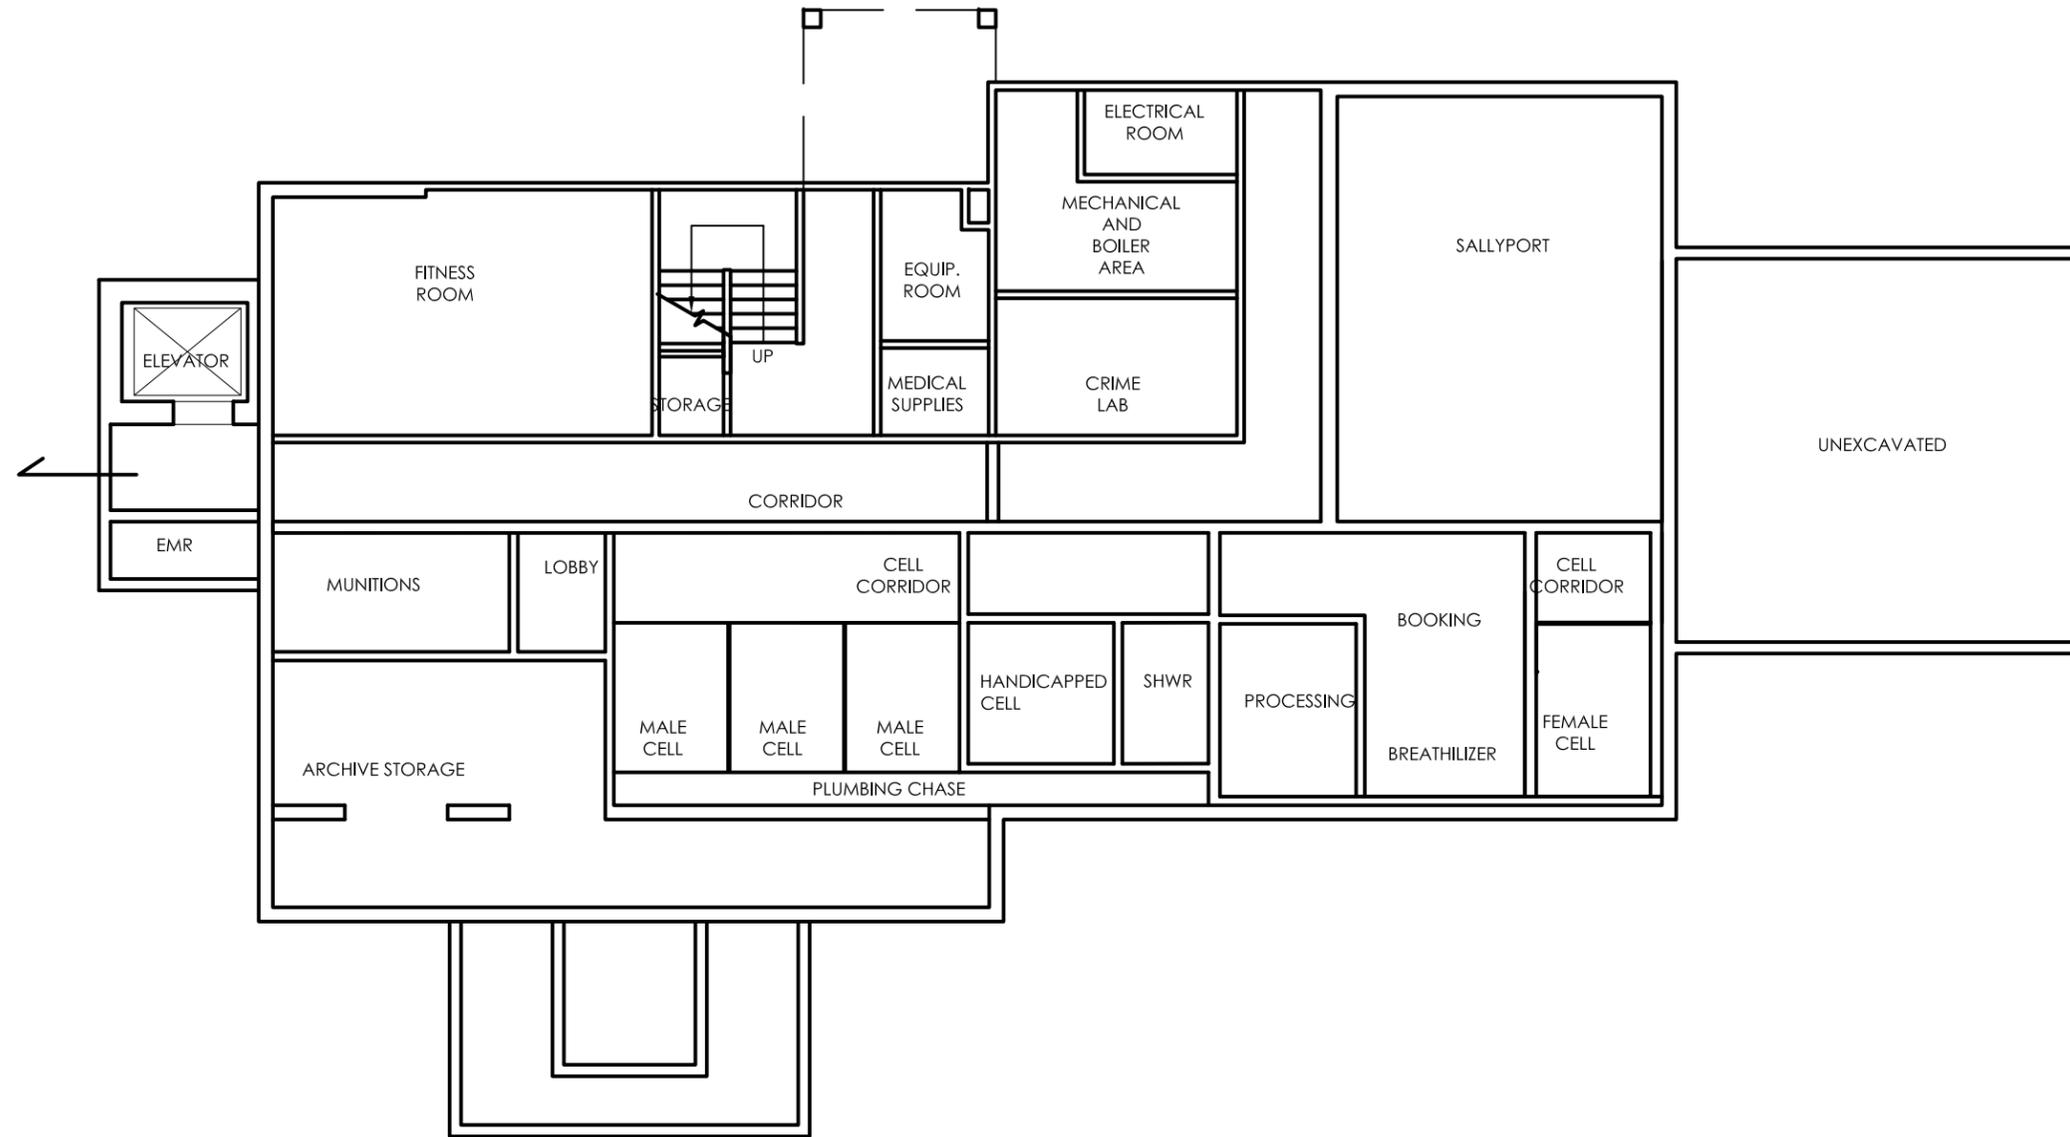

**POLICE DEPARTMENT**  
 Town Facilities Audit  
 Tyngsborough, Massachusetts


RENOVATIONS TO EXISTING BUILDING  
 PROPOSED BASEMENT PLAN

Scale: 3/32"=1'-0"  
 Drawn by: KCB  
 Job No. 13003.00  
 Date: 7-16-14

DRAFT

3.1

**PDP-1**

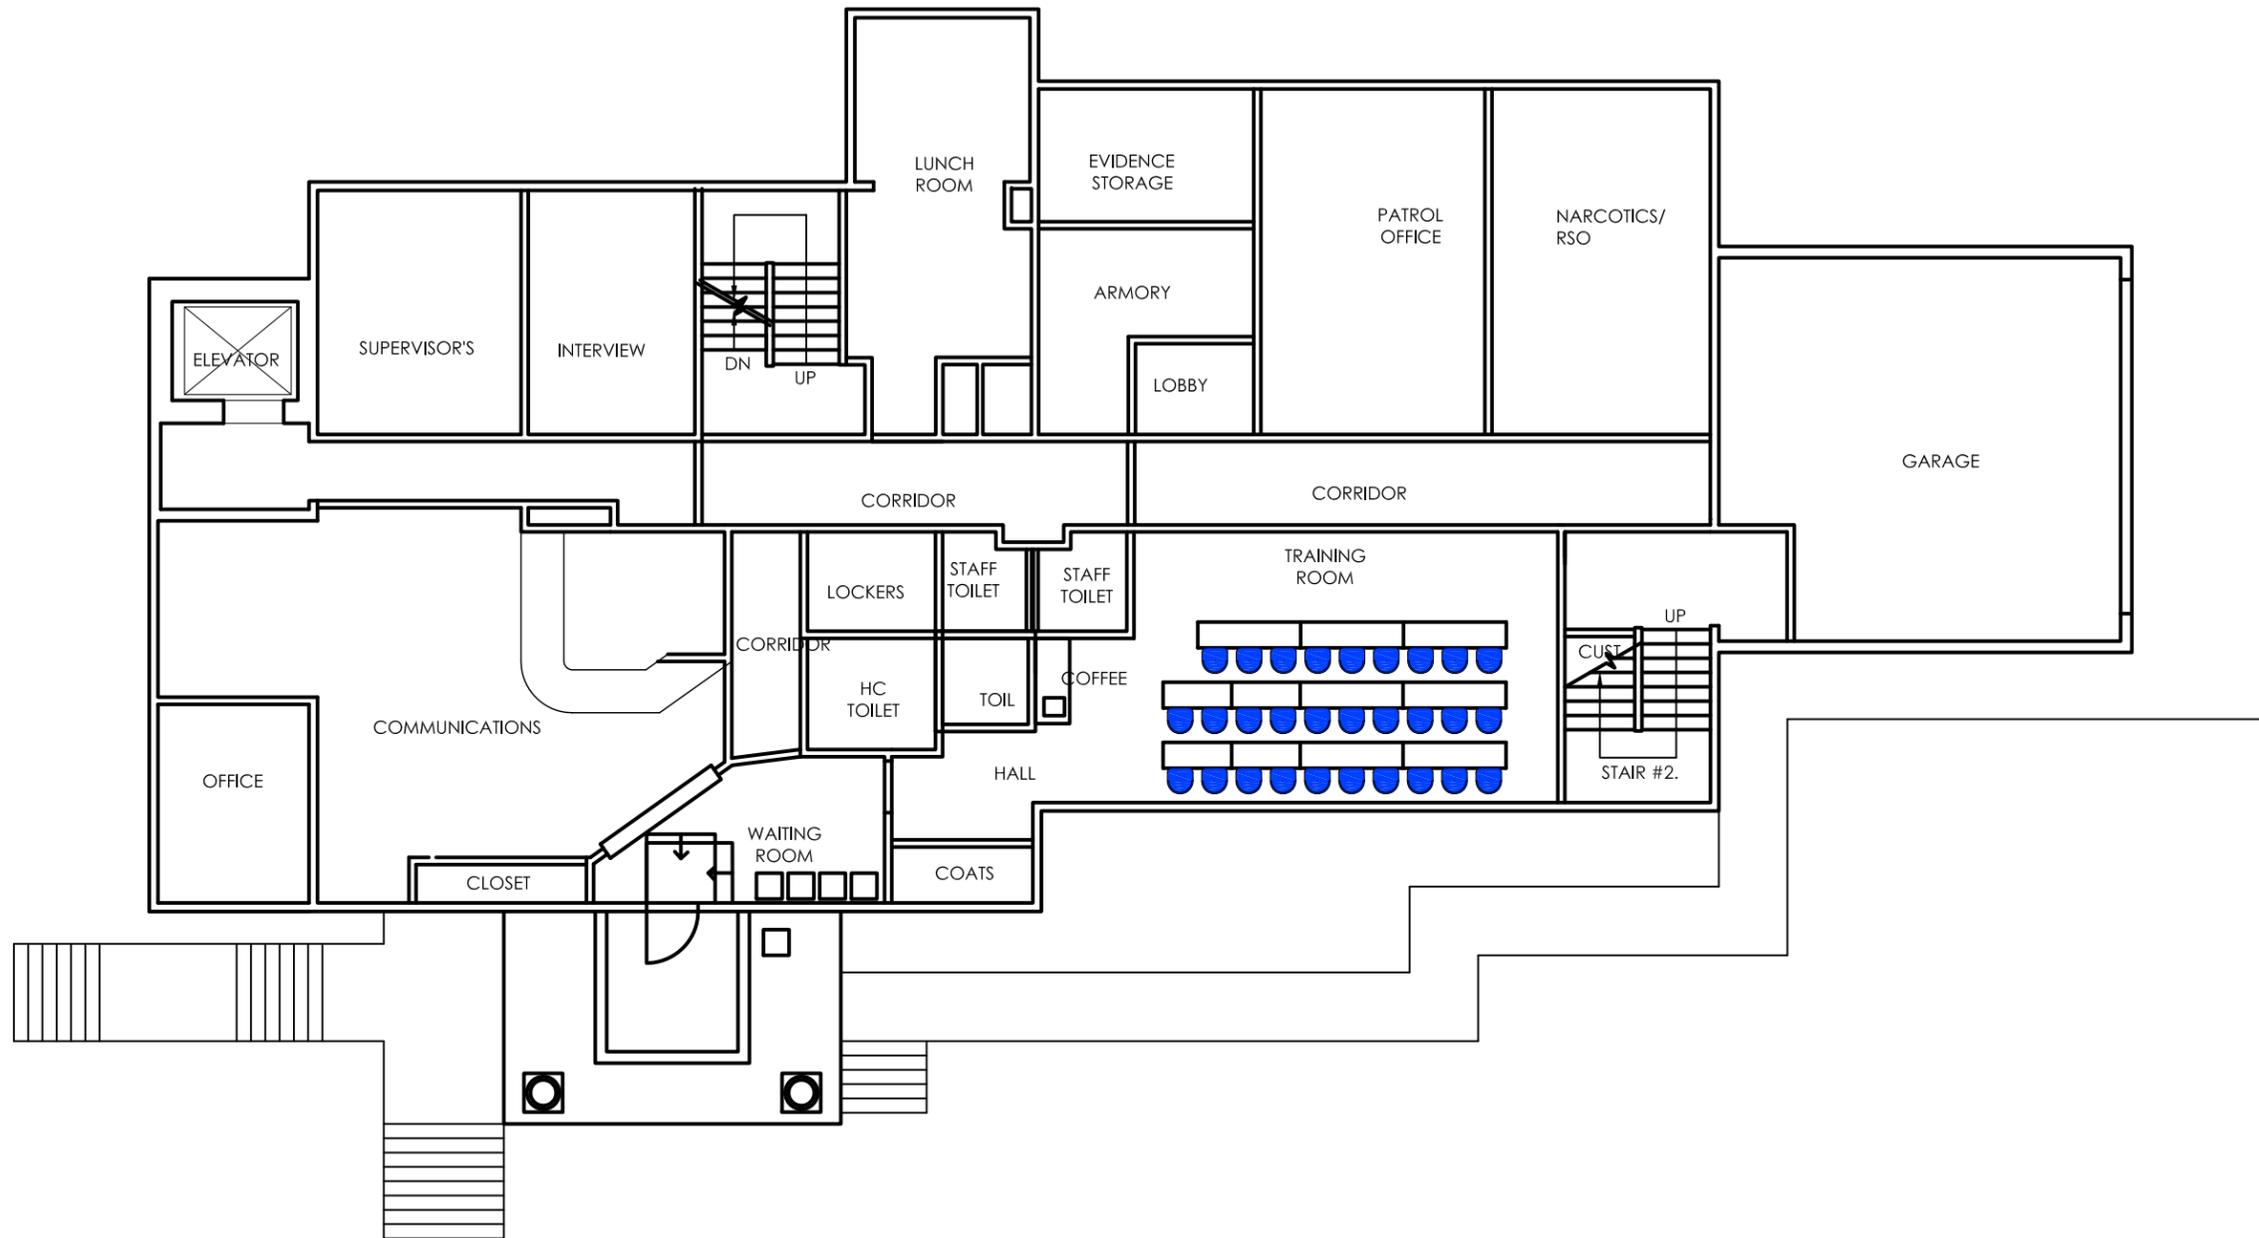

**POLICE DEPARTMENT**  
 Town Facilities Audit  
 Tyngsborough, Massachusetts


RENOVATIONS TO EXISTING BUILDING  
 PROPOSED FIRST FLOOR PLAN

Scale: 3/32"=1'-0"  
 Drawn by: KCB  
 Job No. 13003.00  
 Date: 7-16-14

**DRAFT**

**3.1**

**PDP-2**

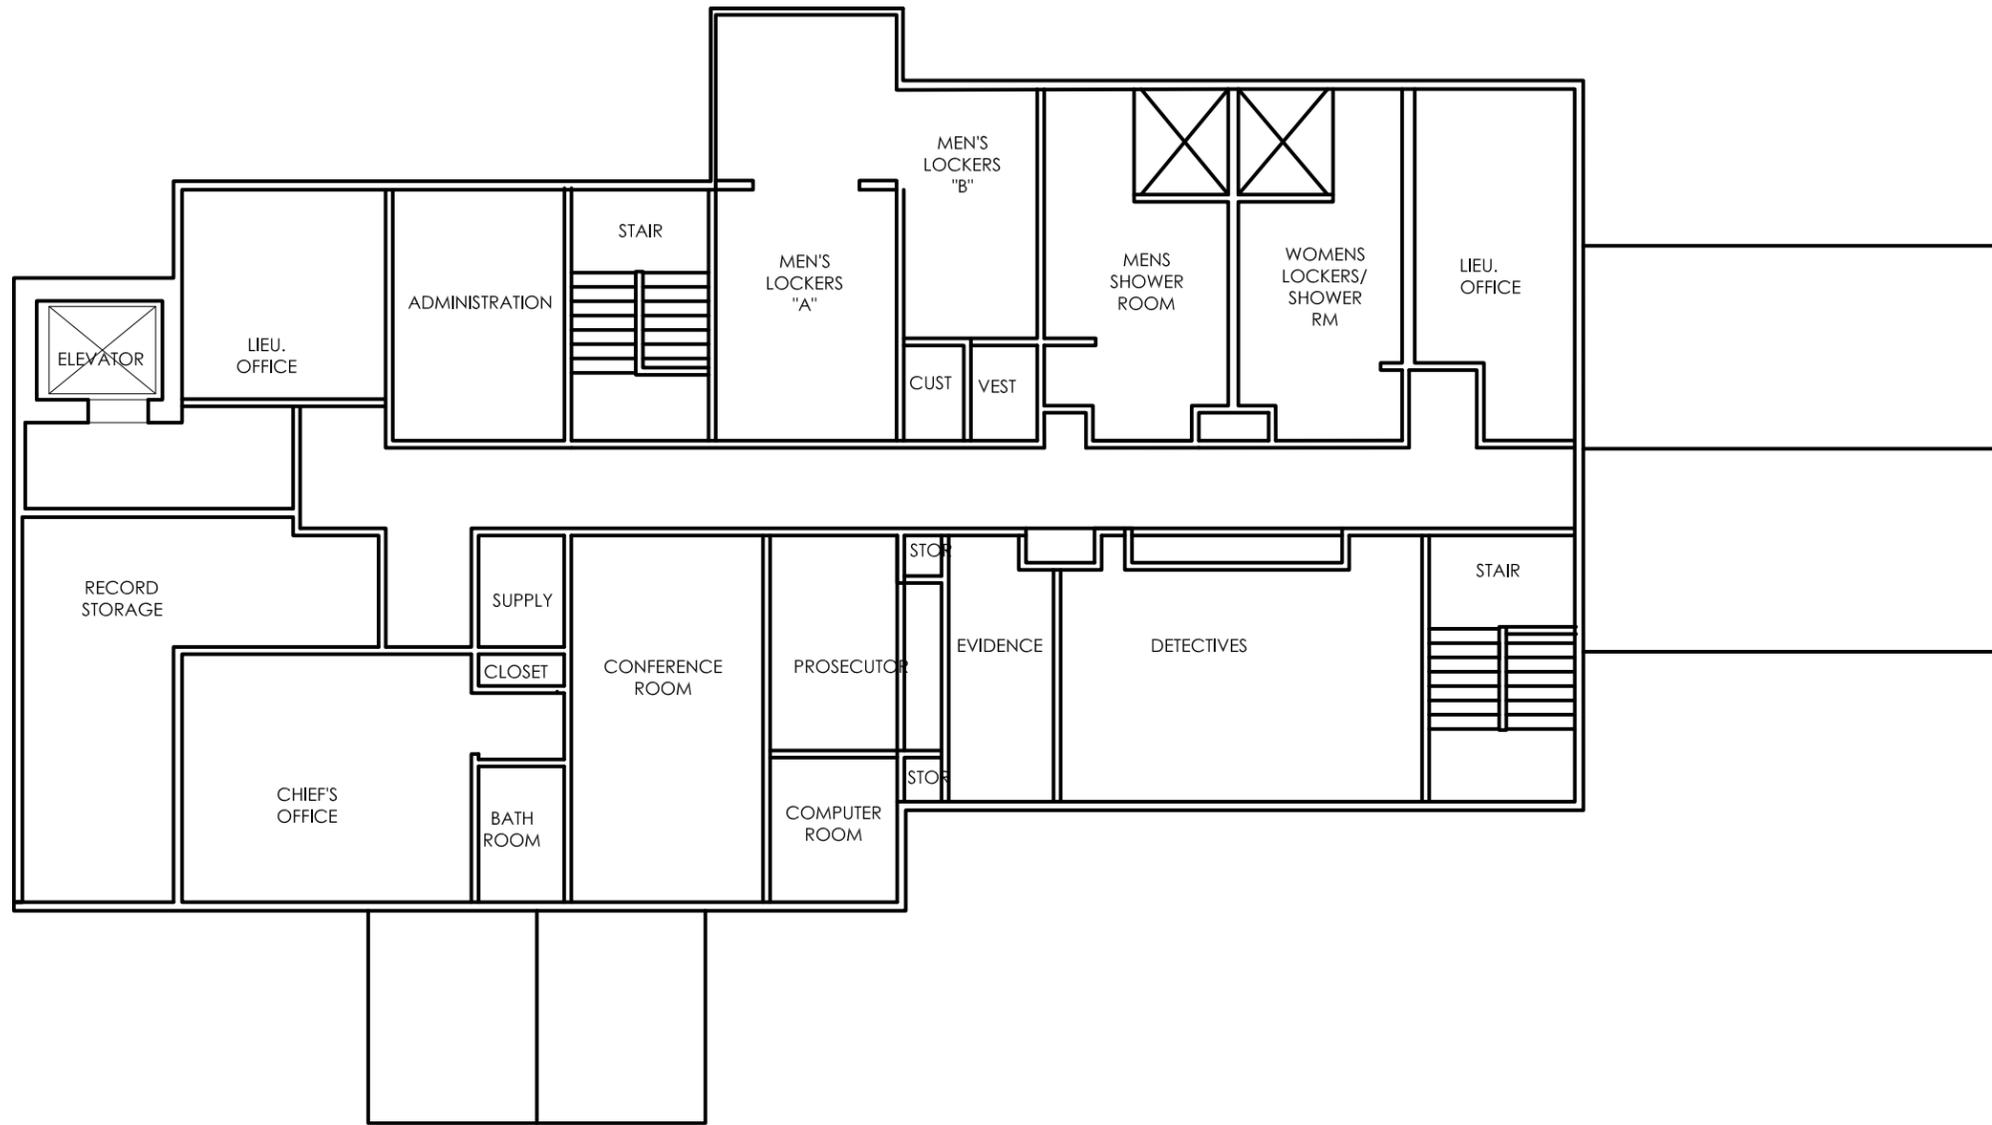

**DRAFT**


**POLICE DEPARTMENT**  
 Town Facilities Audit  
 Tyngsborough, Massachusetts

**RENOVATIONS TO EXISTING BUILDING**  
**PROPOSED SECOND FLOOR PLAN**

Scale: 3/32"=1'-0"  
 Drawn by: KCB  
 Job No. 13003.00  
 Date: 7-16-14

**3.1**

**PDP-3**

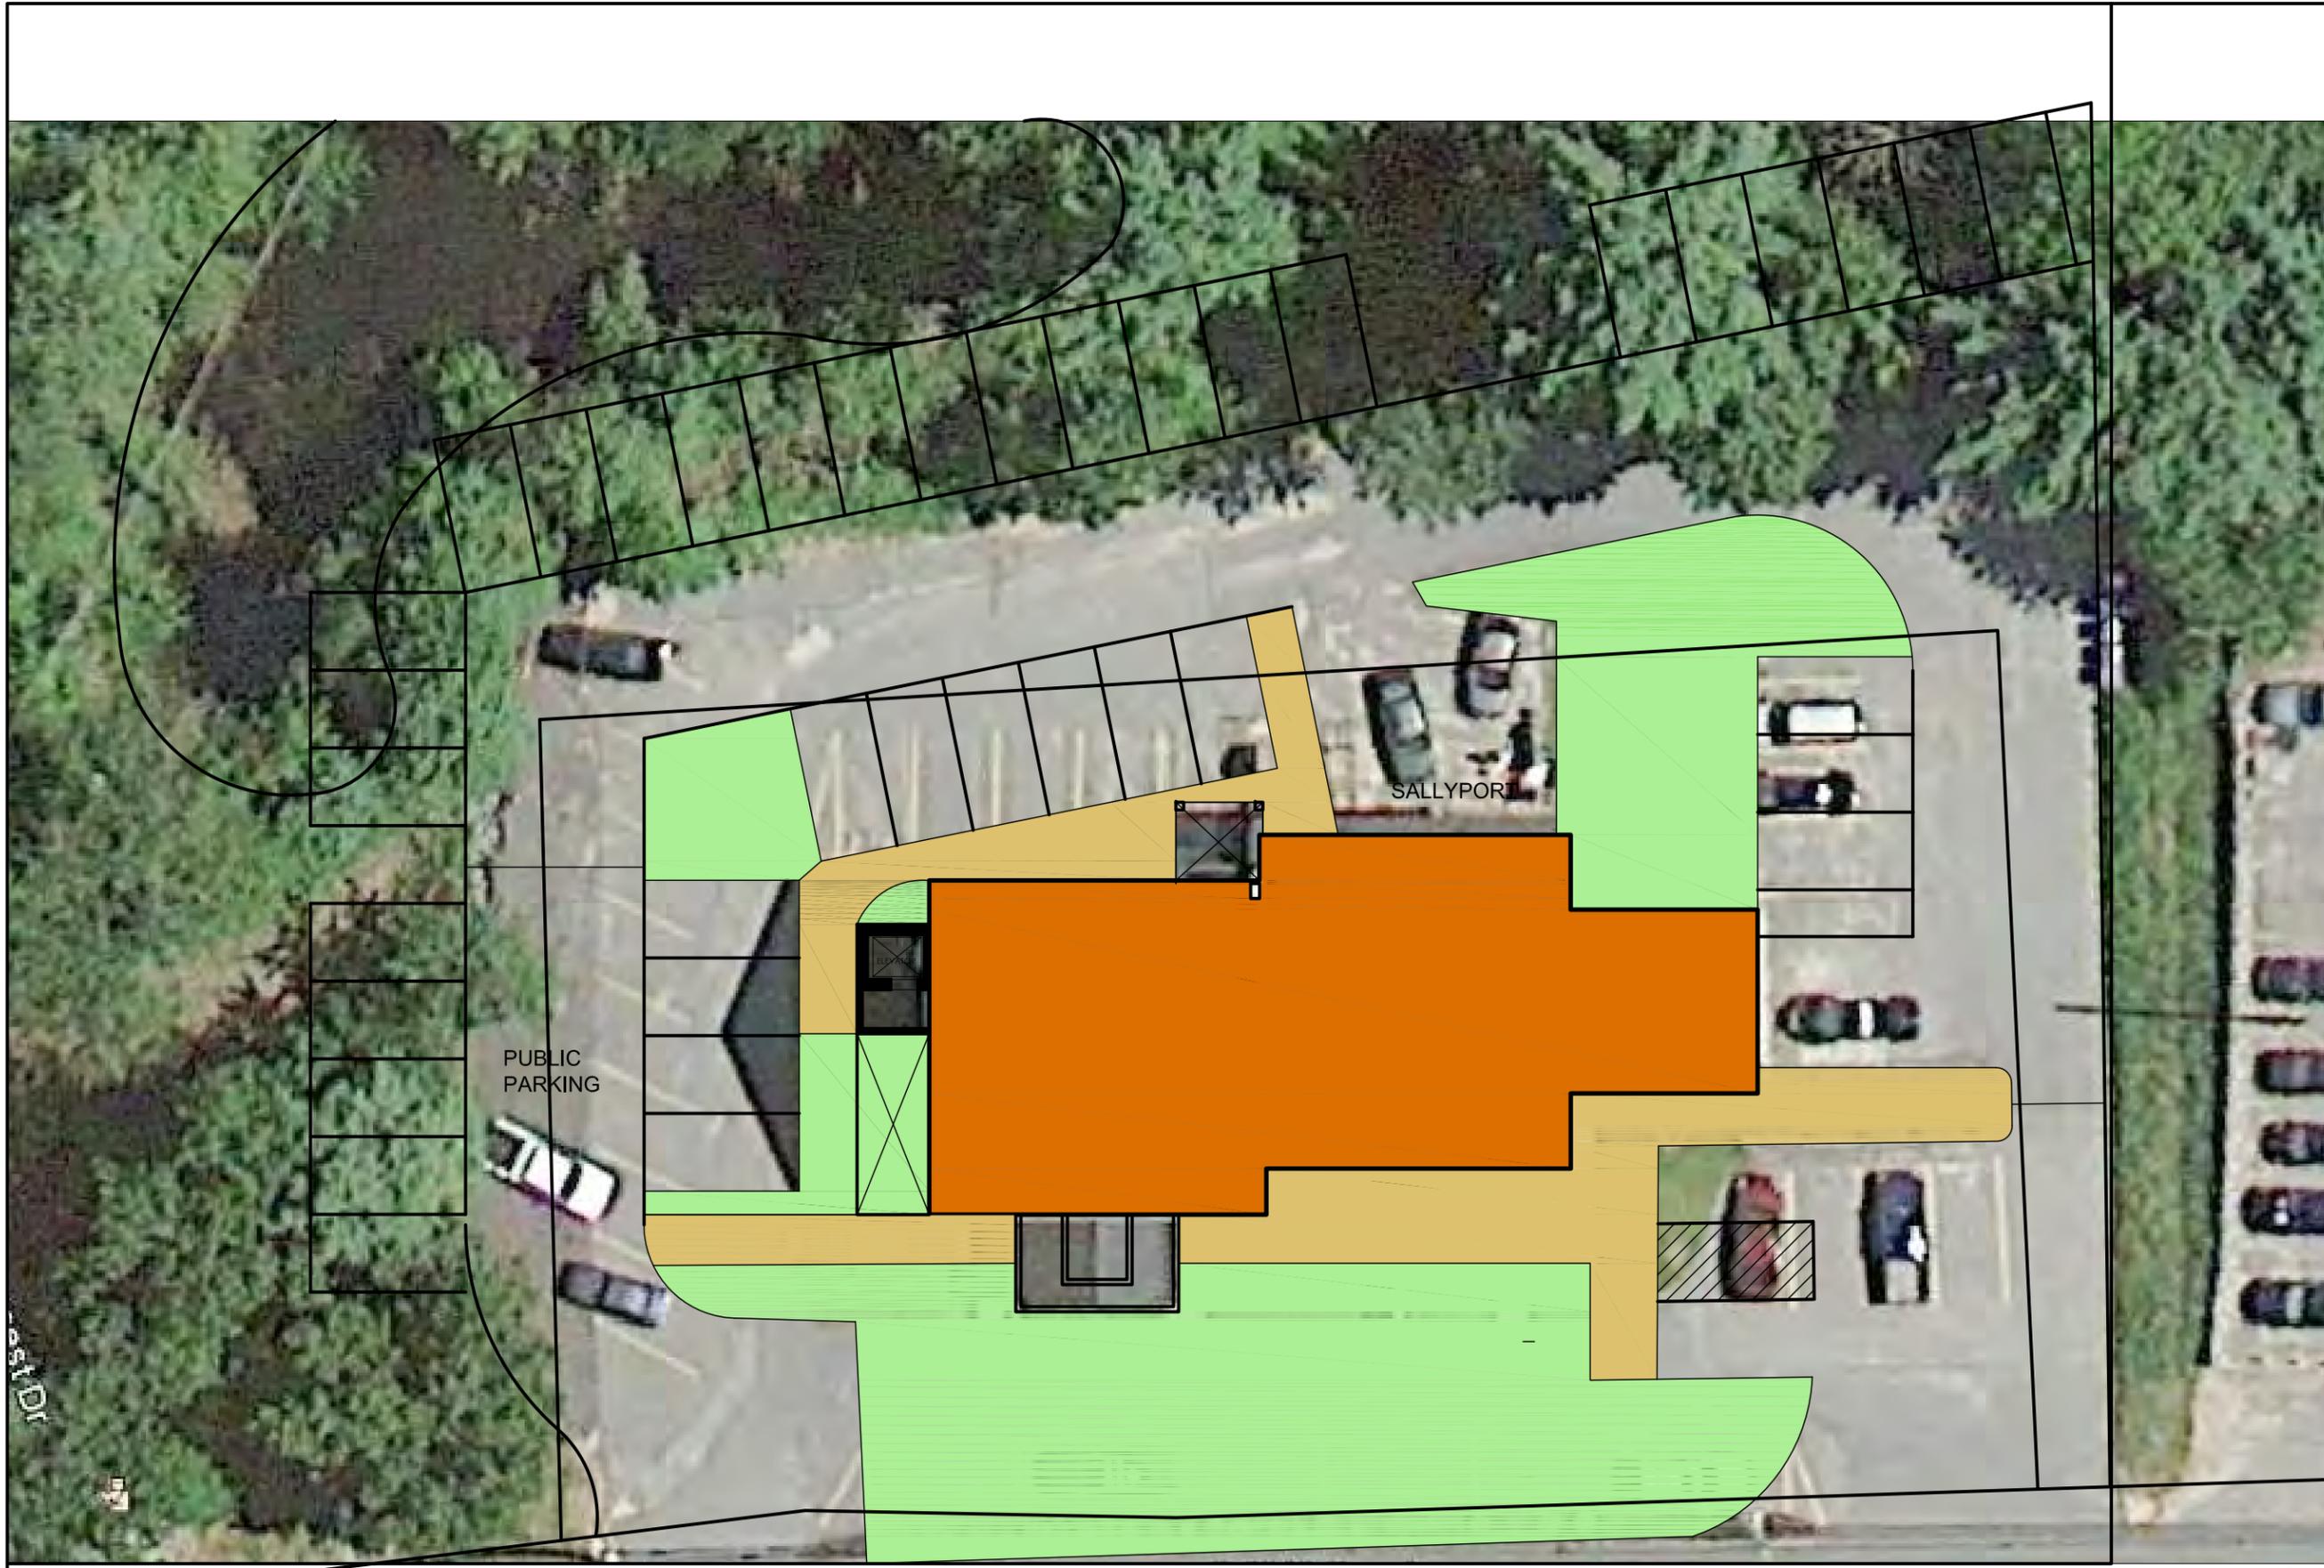

**POLICE DEPARTMENT**  
Town Facilities Audit  
Tyngsborough, Massachusetts

RENOVATIONS TO EXISTING BUILDING  
PROPOSED SITE PLAN


Scale: 1"=20'  
Drawn by: KCB  
Job No. 13003.00  
Date: 2-27-14

current parking 27 proposed 40

DRAFT

3.1

PDP-4

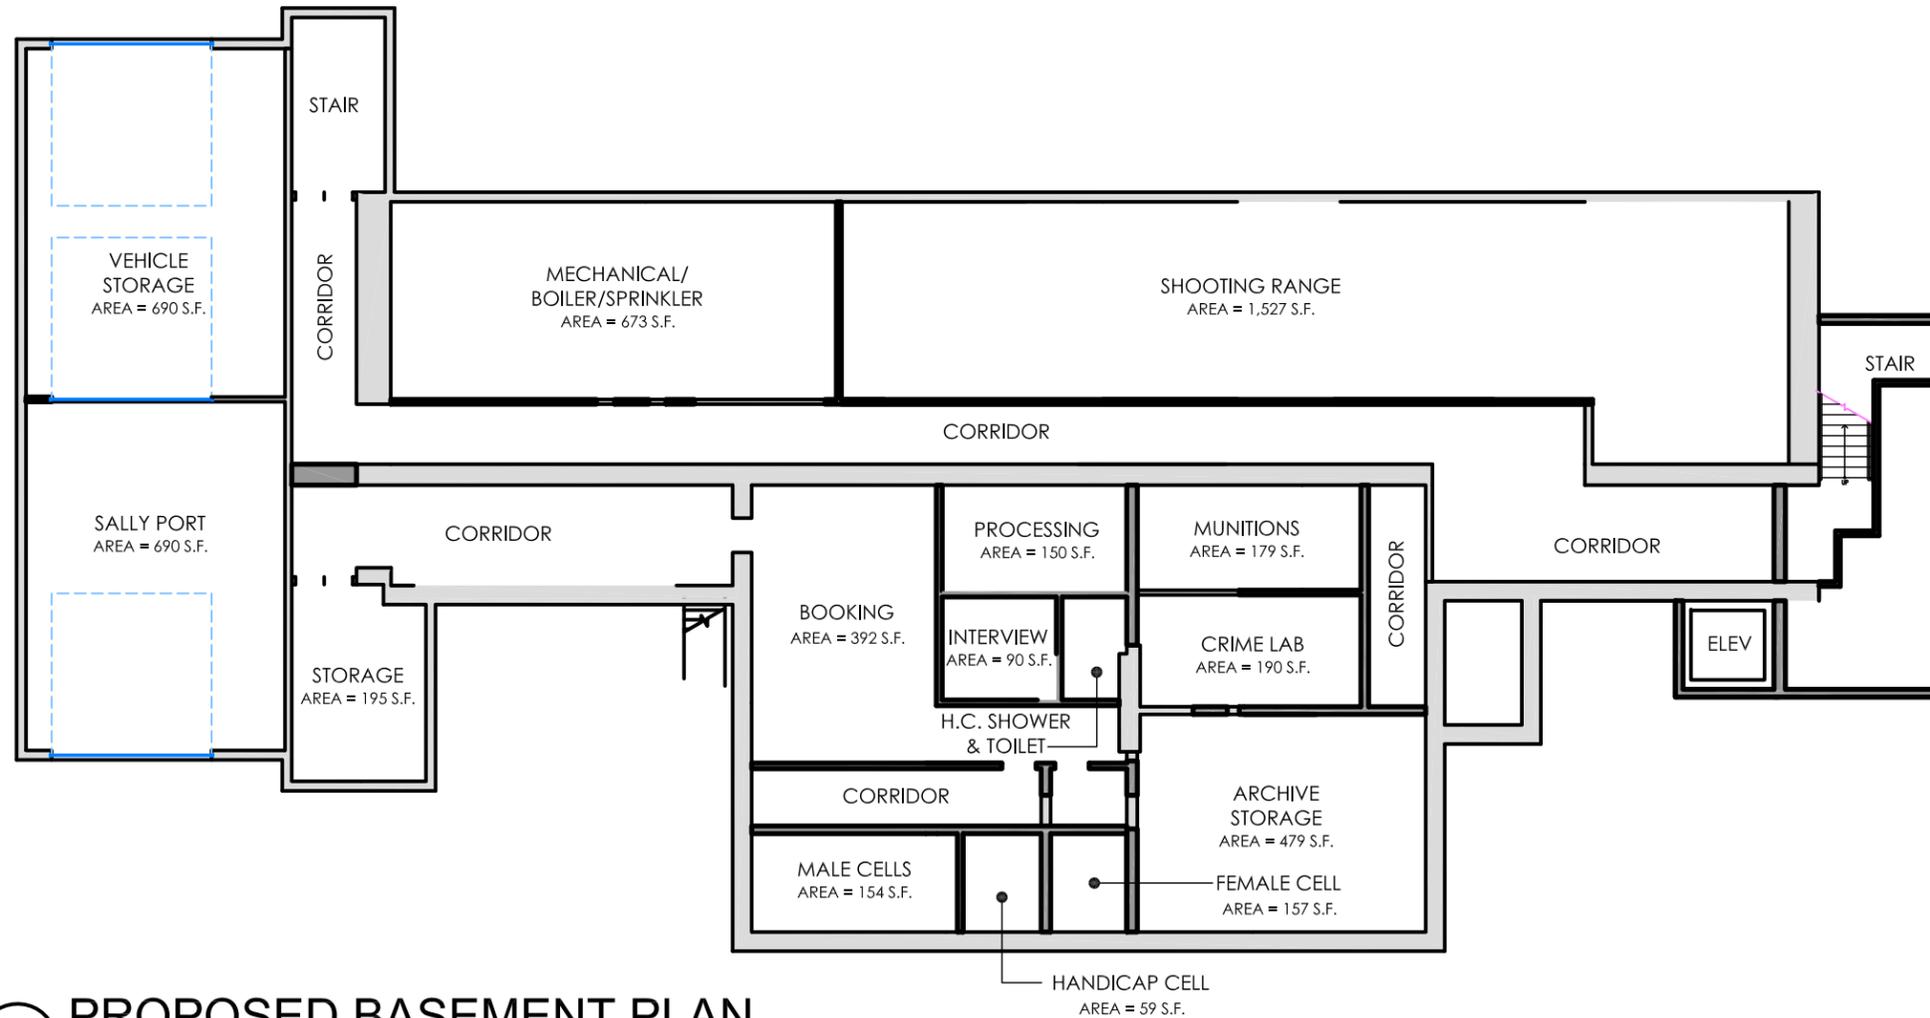


**1** PROPOSED BASEMENT PLAN  
 1/16" = 1'-0"

**DRAFT**

**POLICE DEPARTMENT AT WINSLOW SCHOOL**  
 Town Facilities Audit  
 Tyngsborough, Massachusetts

PROPOSED BASEMENT PLAN

Scale: 1/16"=1'-0"  
 Drawn by: KCB  
 Job No. 13003.00  
 Date: 7-16-14

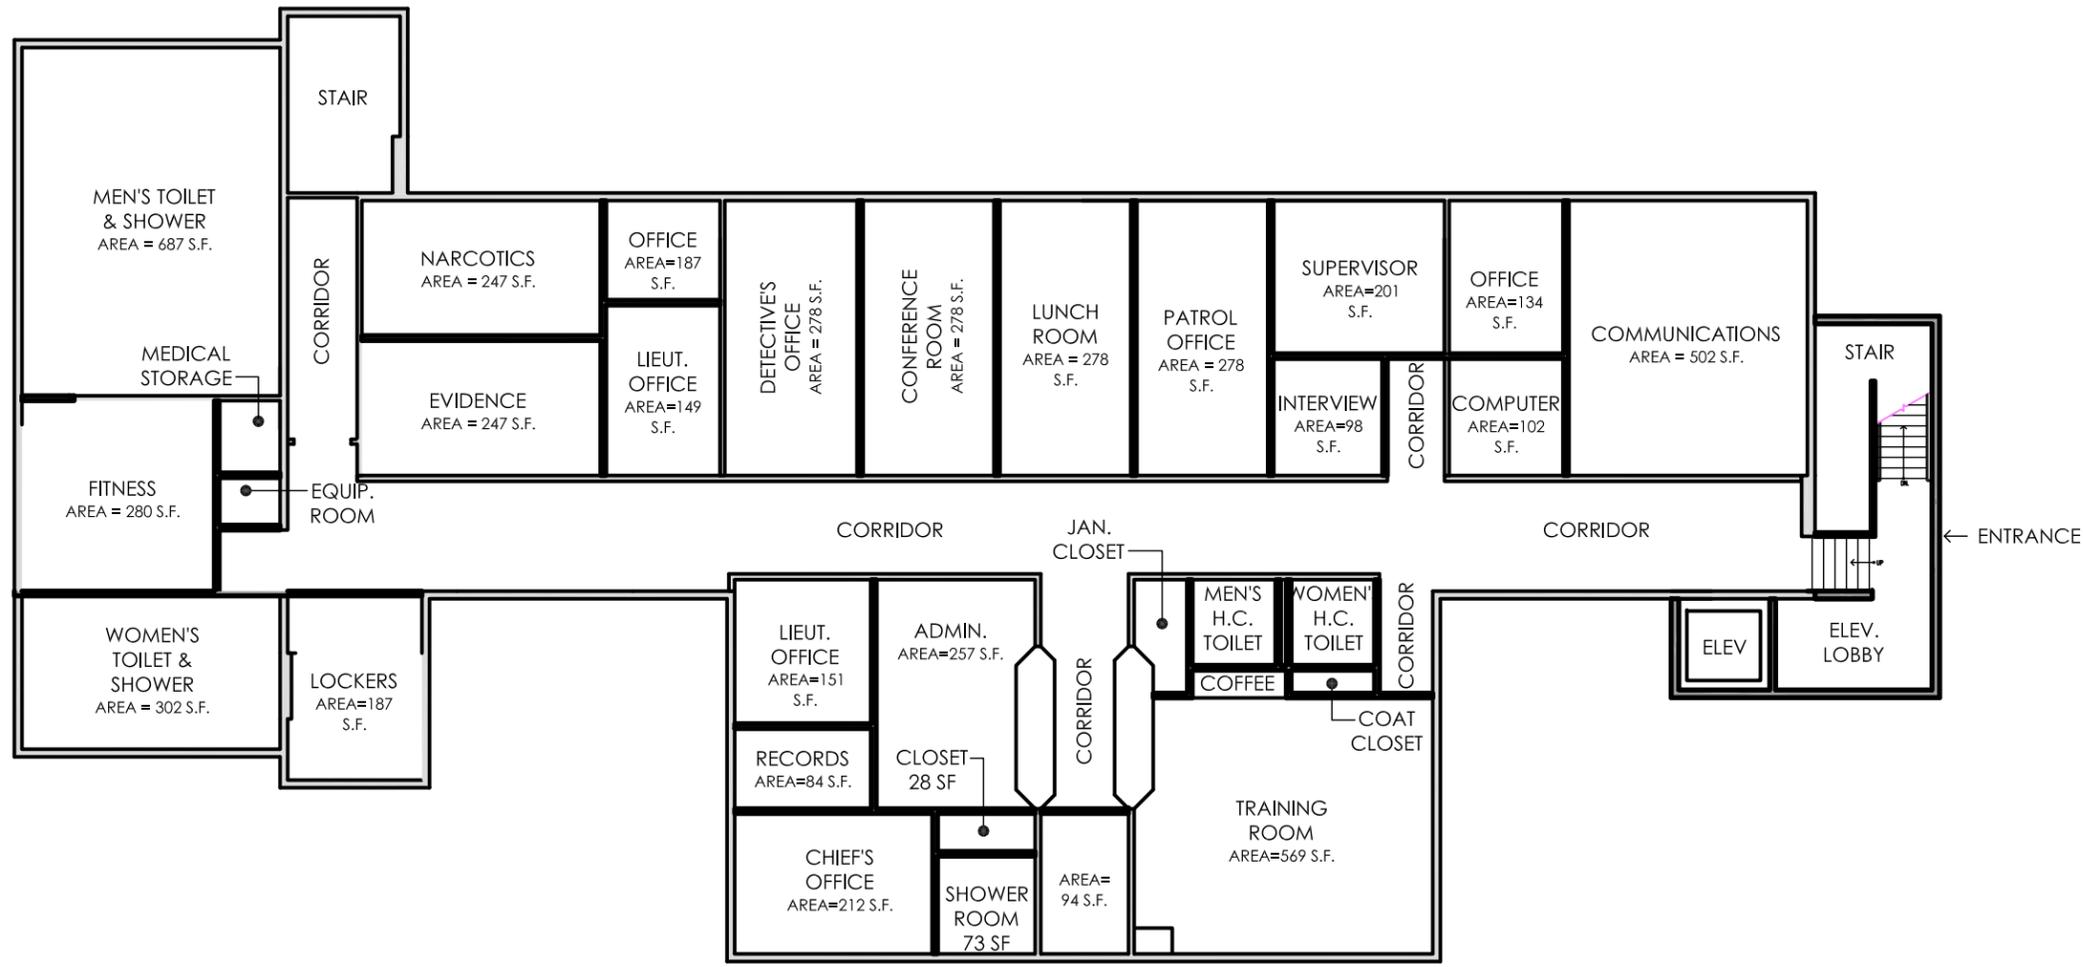

**POLICE DEPARTMENT AT WINSLOW SCHOOL**



Town Facilities Audit  
 Tyngsborough, Massachusetts

PROPOSED FIRST FLOOR PLAN

**2** PROPOSED FIRST FLOOR PLAN  
 1/16" = 1'-0"

**DRAFT**

Scale: 1/16"=1'-0"  
 Drawn by: KCB  
 Job No. 13003.00  
 Date: 7-16-14

 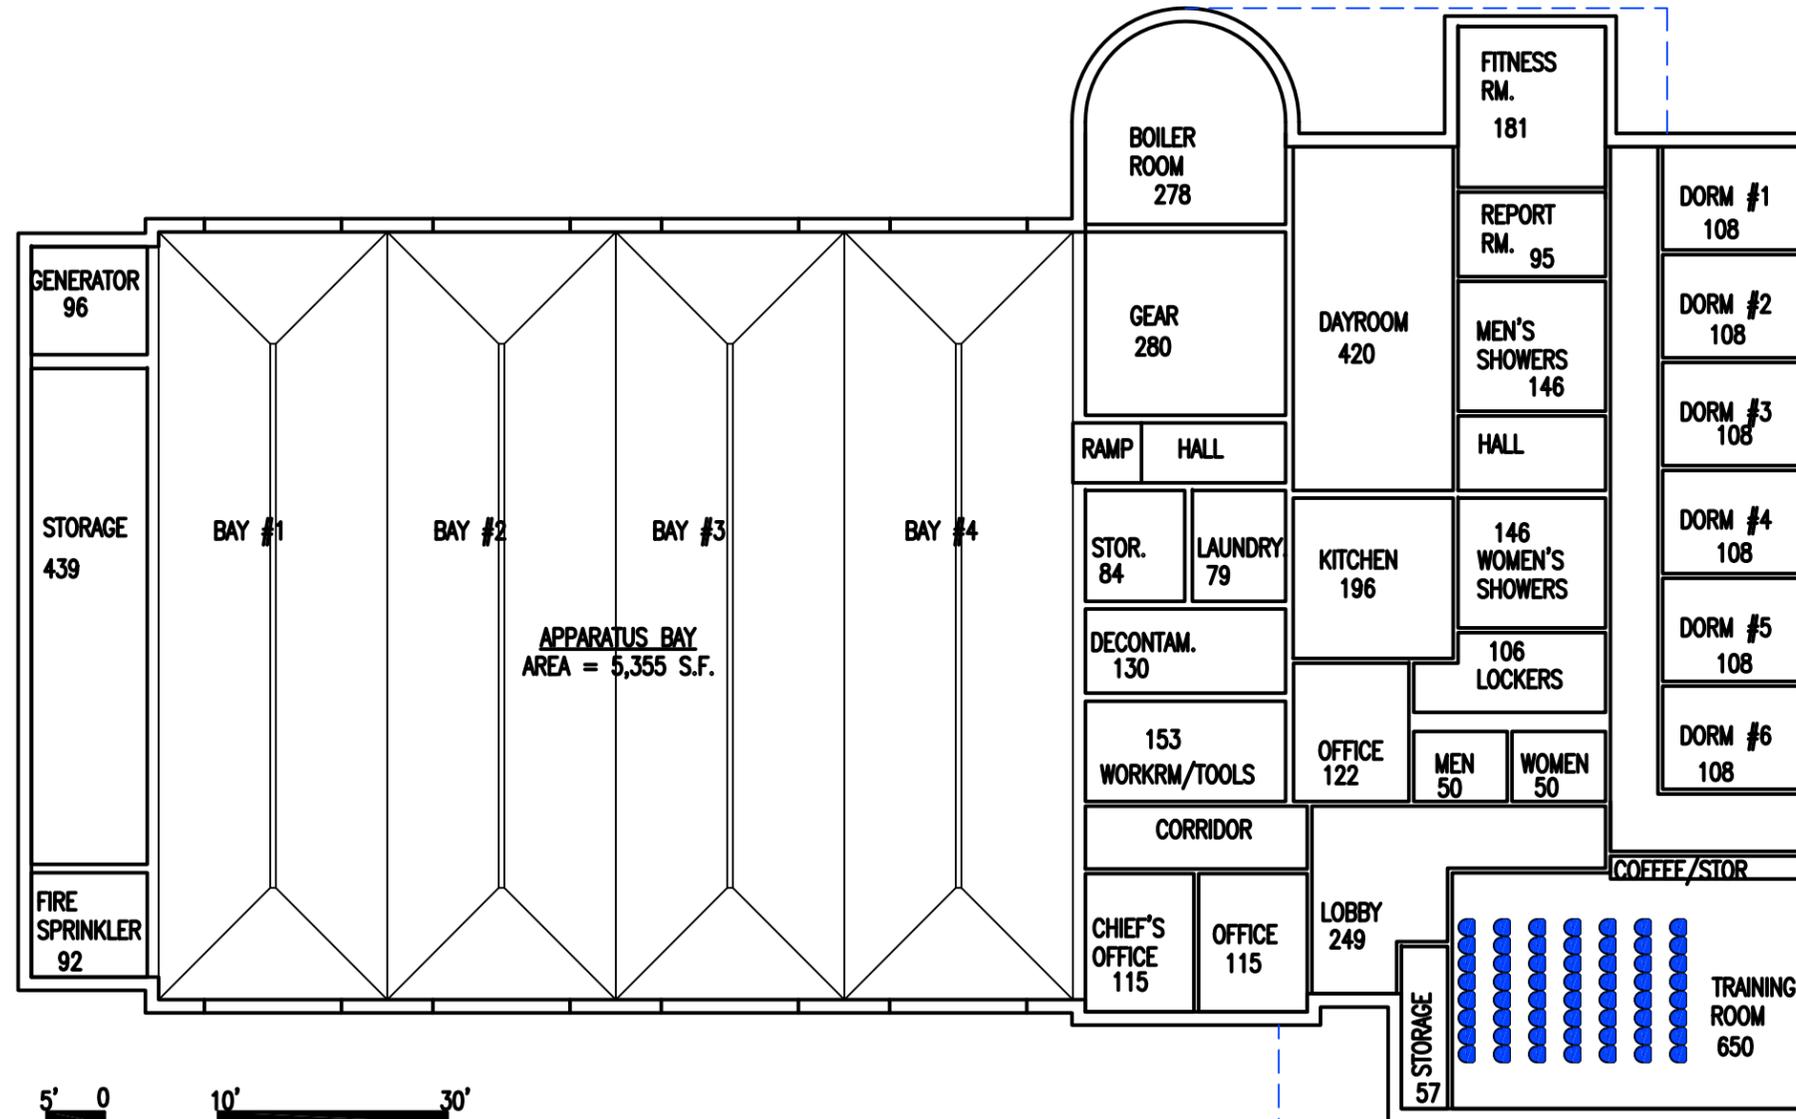

FIRE  
AREA  
=11440  
S.F.

**NEW FIRE STATION #1**  
Town Facilities Audit  
Tyngsborough, Massachusetts

**PROPOSED BUILDING**  
**FIRST FLOOR PLAN**


**1** FIRST FLOOR PLAN  
1/16" = 1'-0"

**DRAFT**

Scale: 1/16"=1'-0"  
Drawn by: KCB  
Job No. 13003.00  
Date: 9-16-14

**4.2**

**PFS-1**

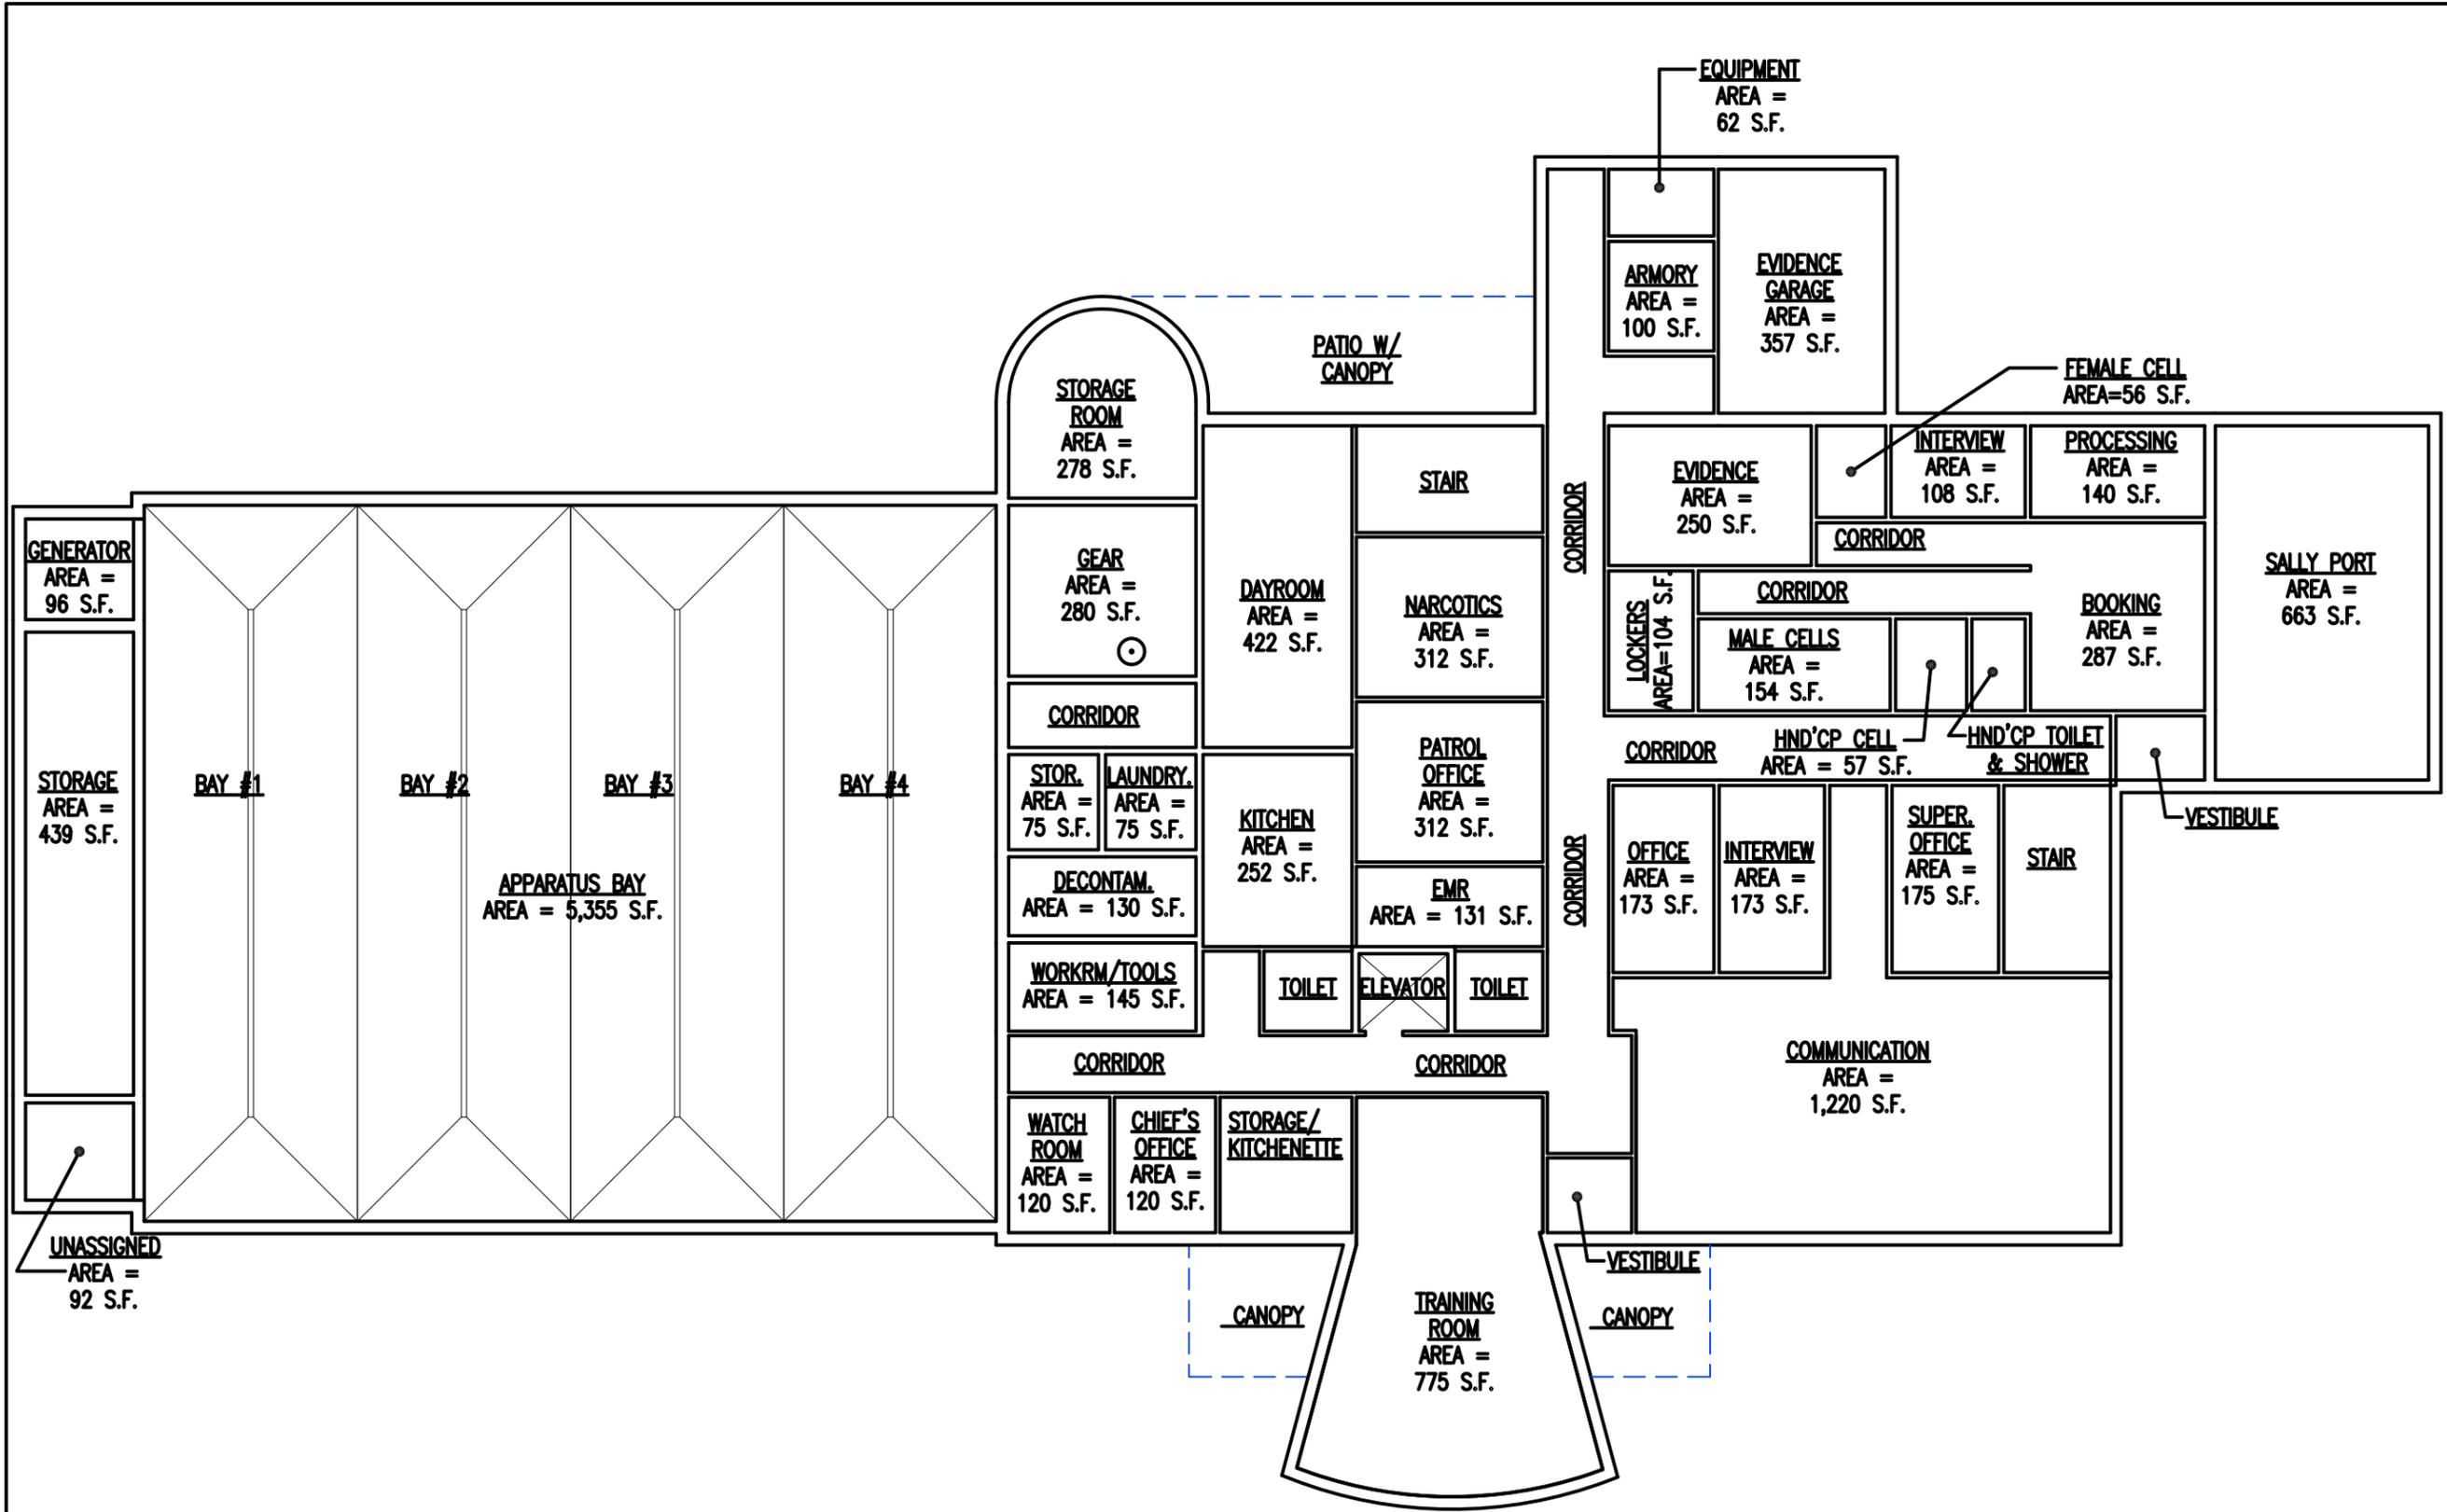

**PUBLIC SAFETY COMPLEX**  
Town Facilities Audit  
Tyngsborough, Massachusetts

**PROPOSED BUILDING**  
**FIRST FLOOR PLAN**

**1 FIRST FLOOR PLAN**  
1/16" = 1'-0"

**FIRE AREA**  
=9305 S.F.

**1/2 TRAINING ROOM**  
AREA = 469 S.F.


**POLICE AREA**  
=7661 S.F.

**DRAFT**

**4.3**  
**3.5**

Scale: 1/16"=1'-0"  
Drawn by: KCB  
Job No. 13003.00  
Date: 9-16-14

**PPSC-1**

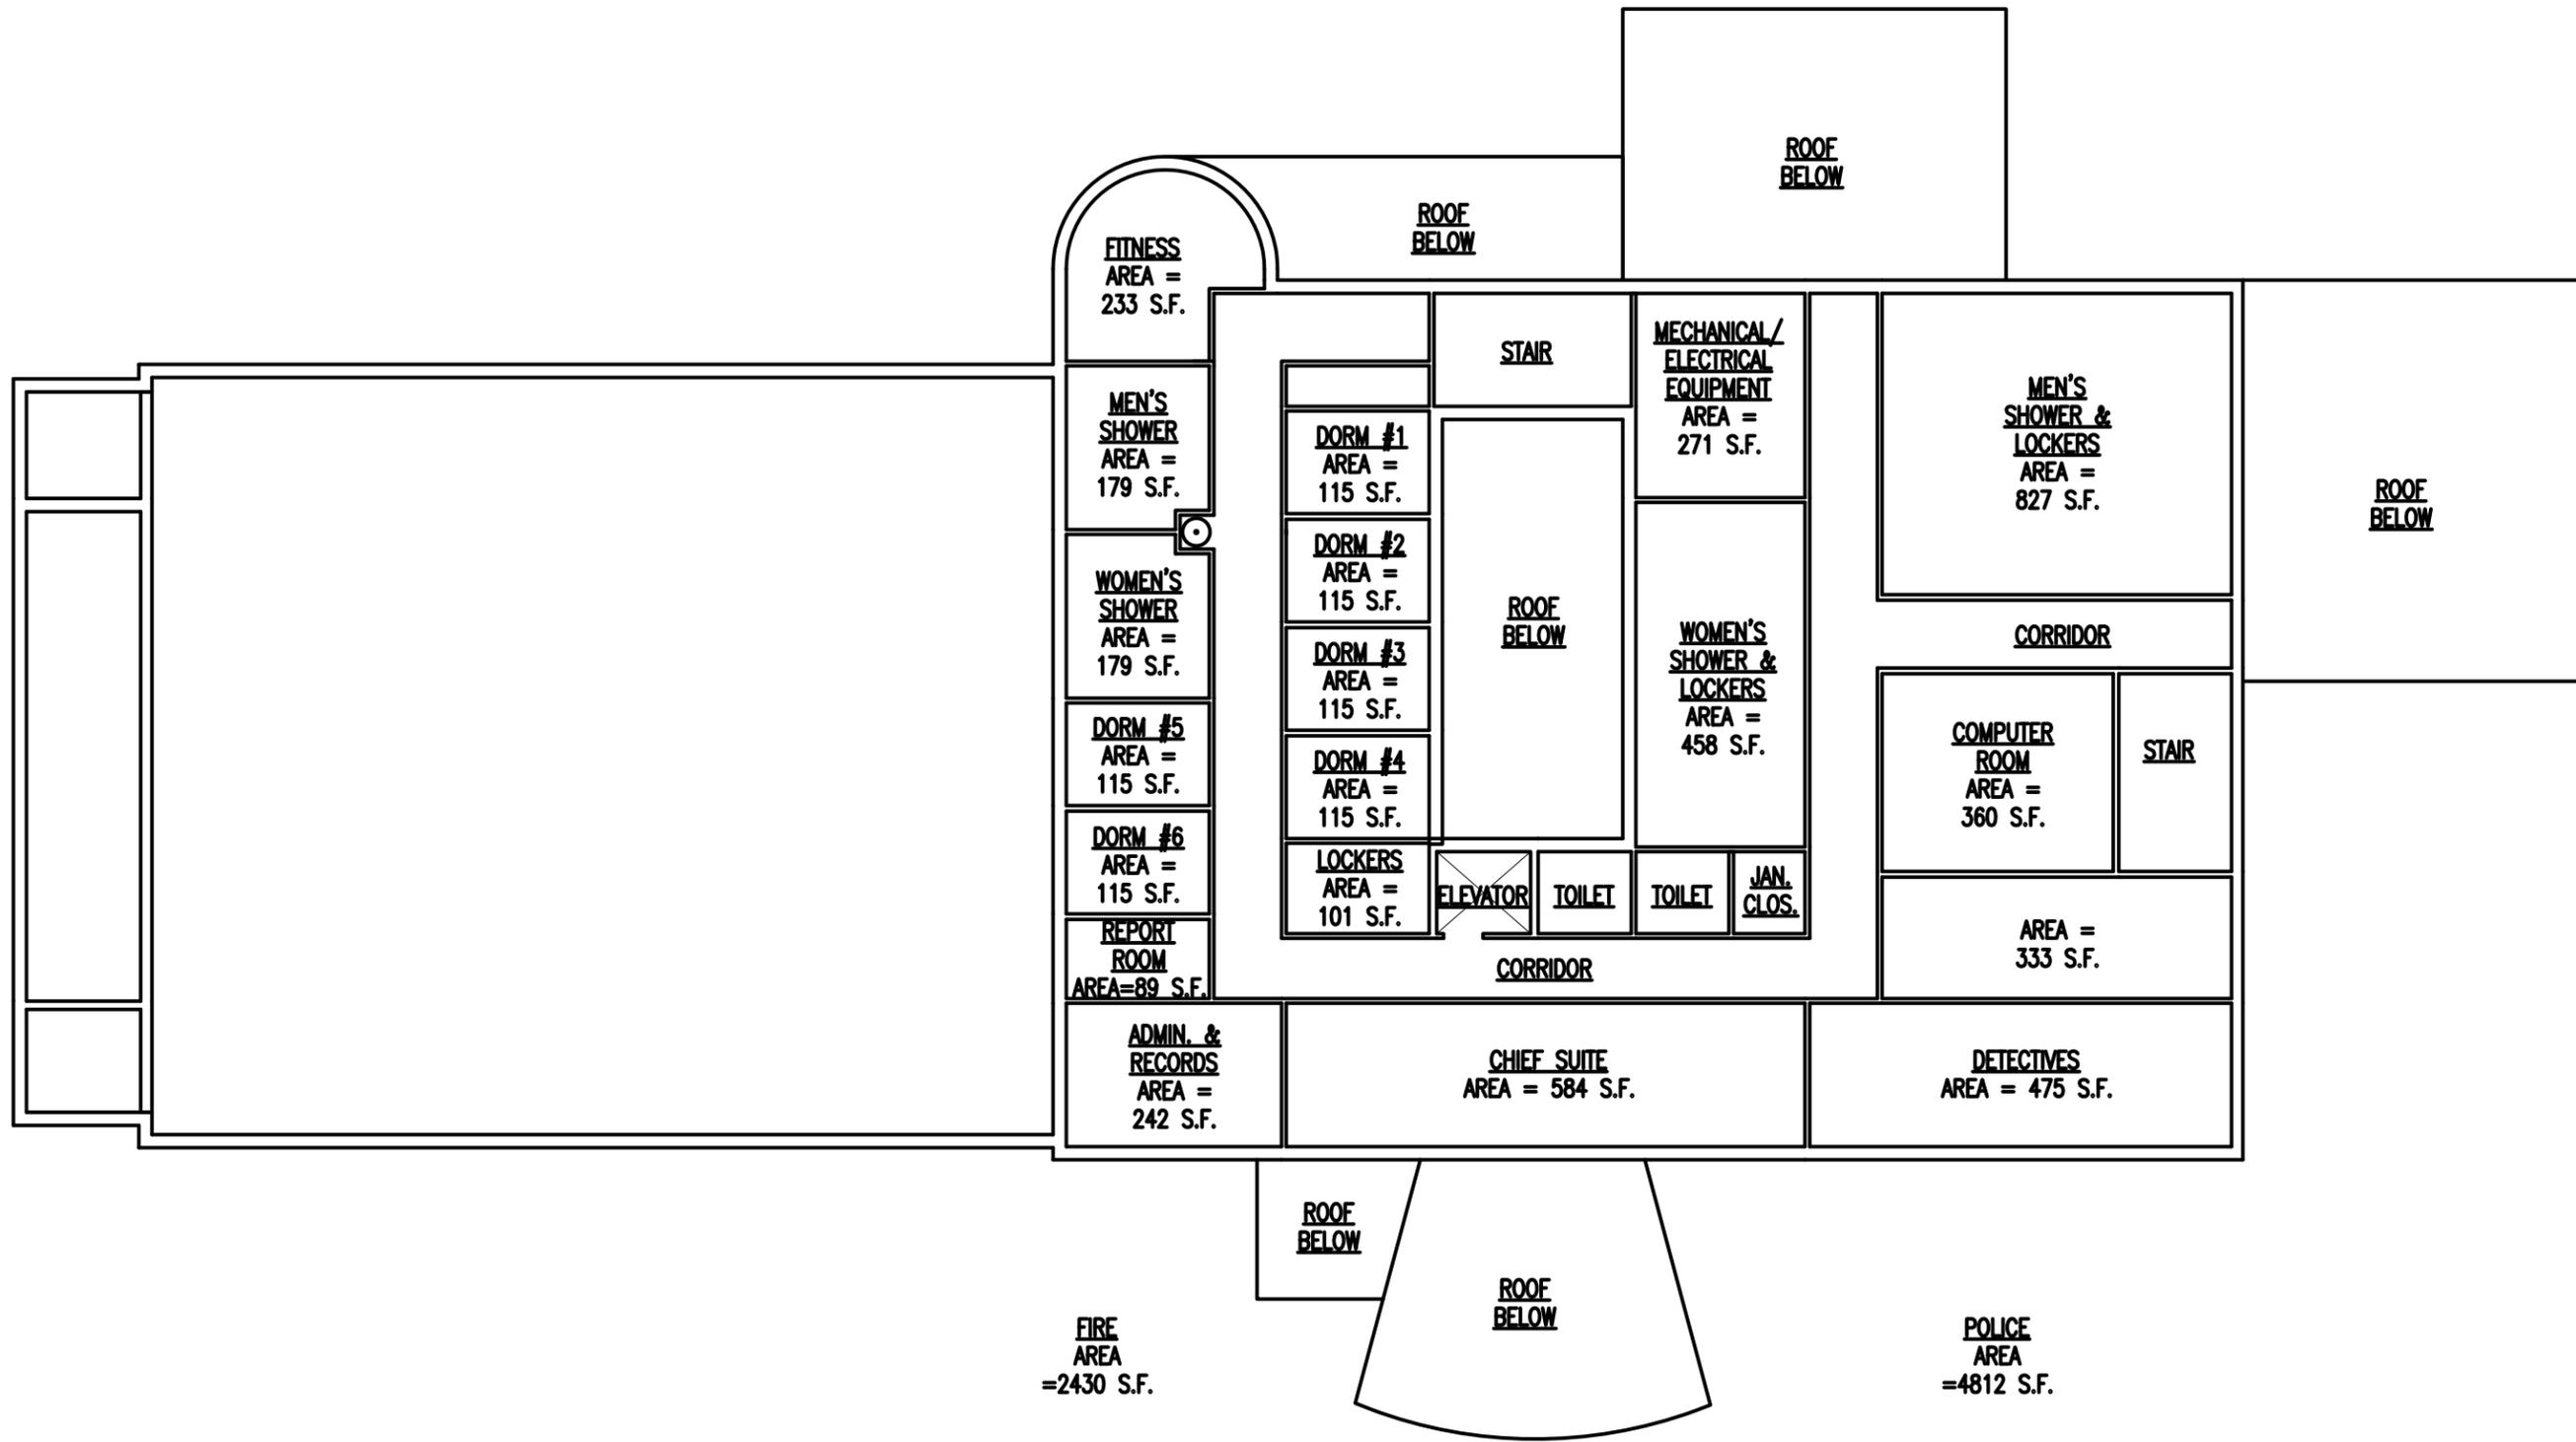

**PUBLIC SAFETY COMPLEX**  
Town Facilities Audit  
Tyngsborough, Massachusetts

PROPOSED BUILDING  
SECOND FLOOR PLAN


2 SECOND FLOOR PLAN  
1/16" = 1'-0"

DRAFT

4.3  
3.5

Scale: 1/16"  
Drawn by: KCB  
Job No. 13003.00  
Date: 9-16-14

**PPSC-2**

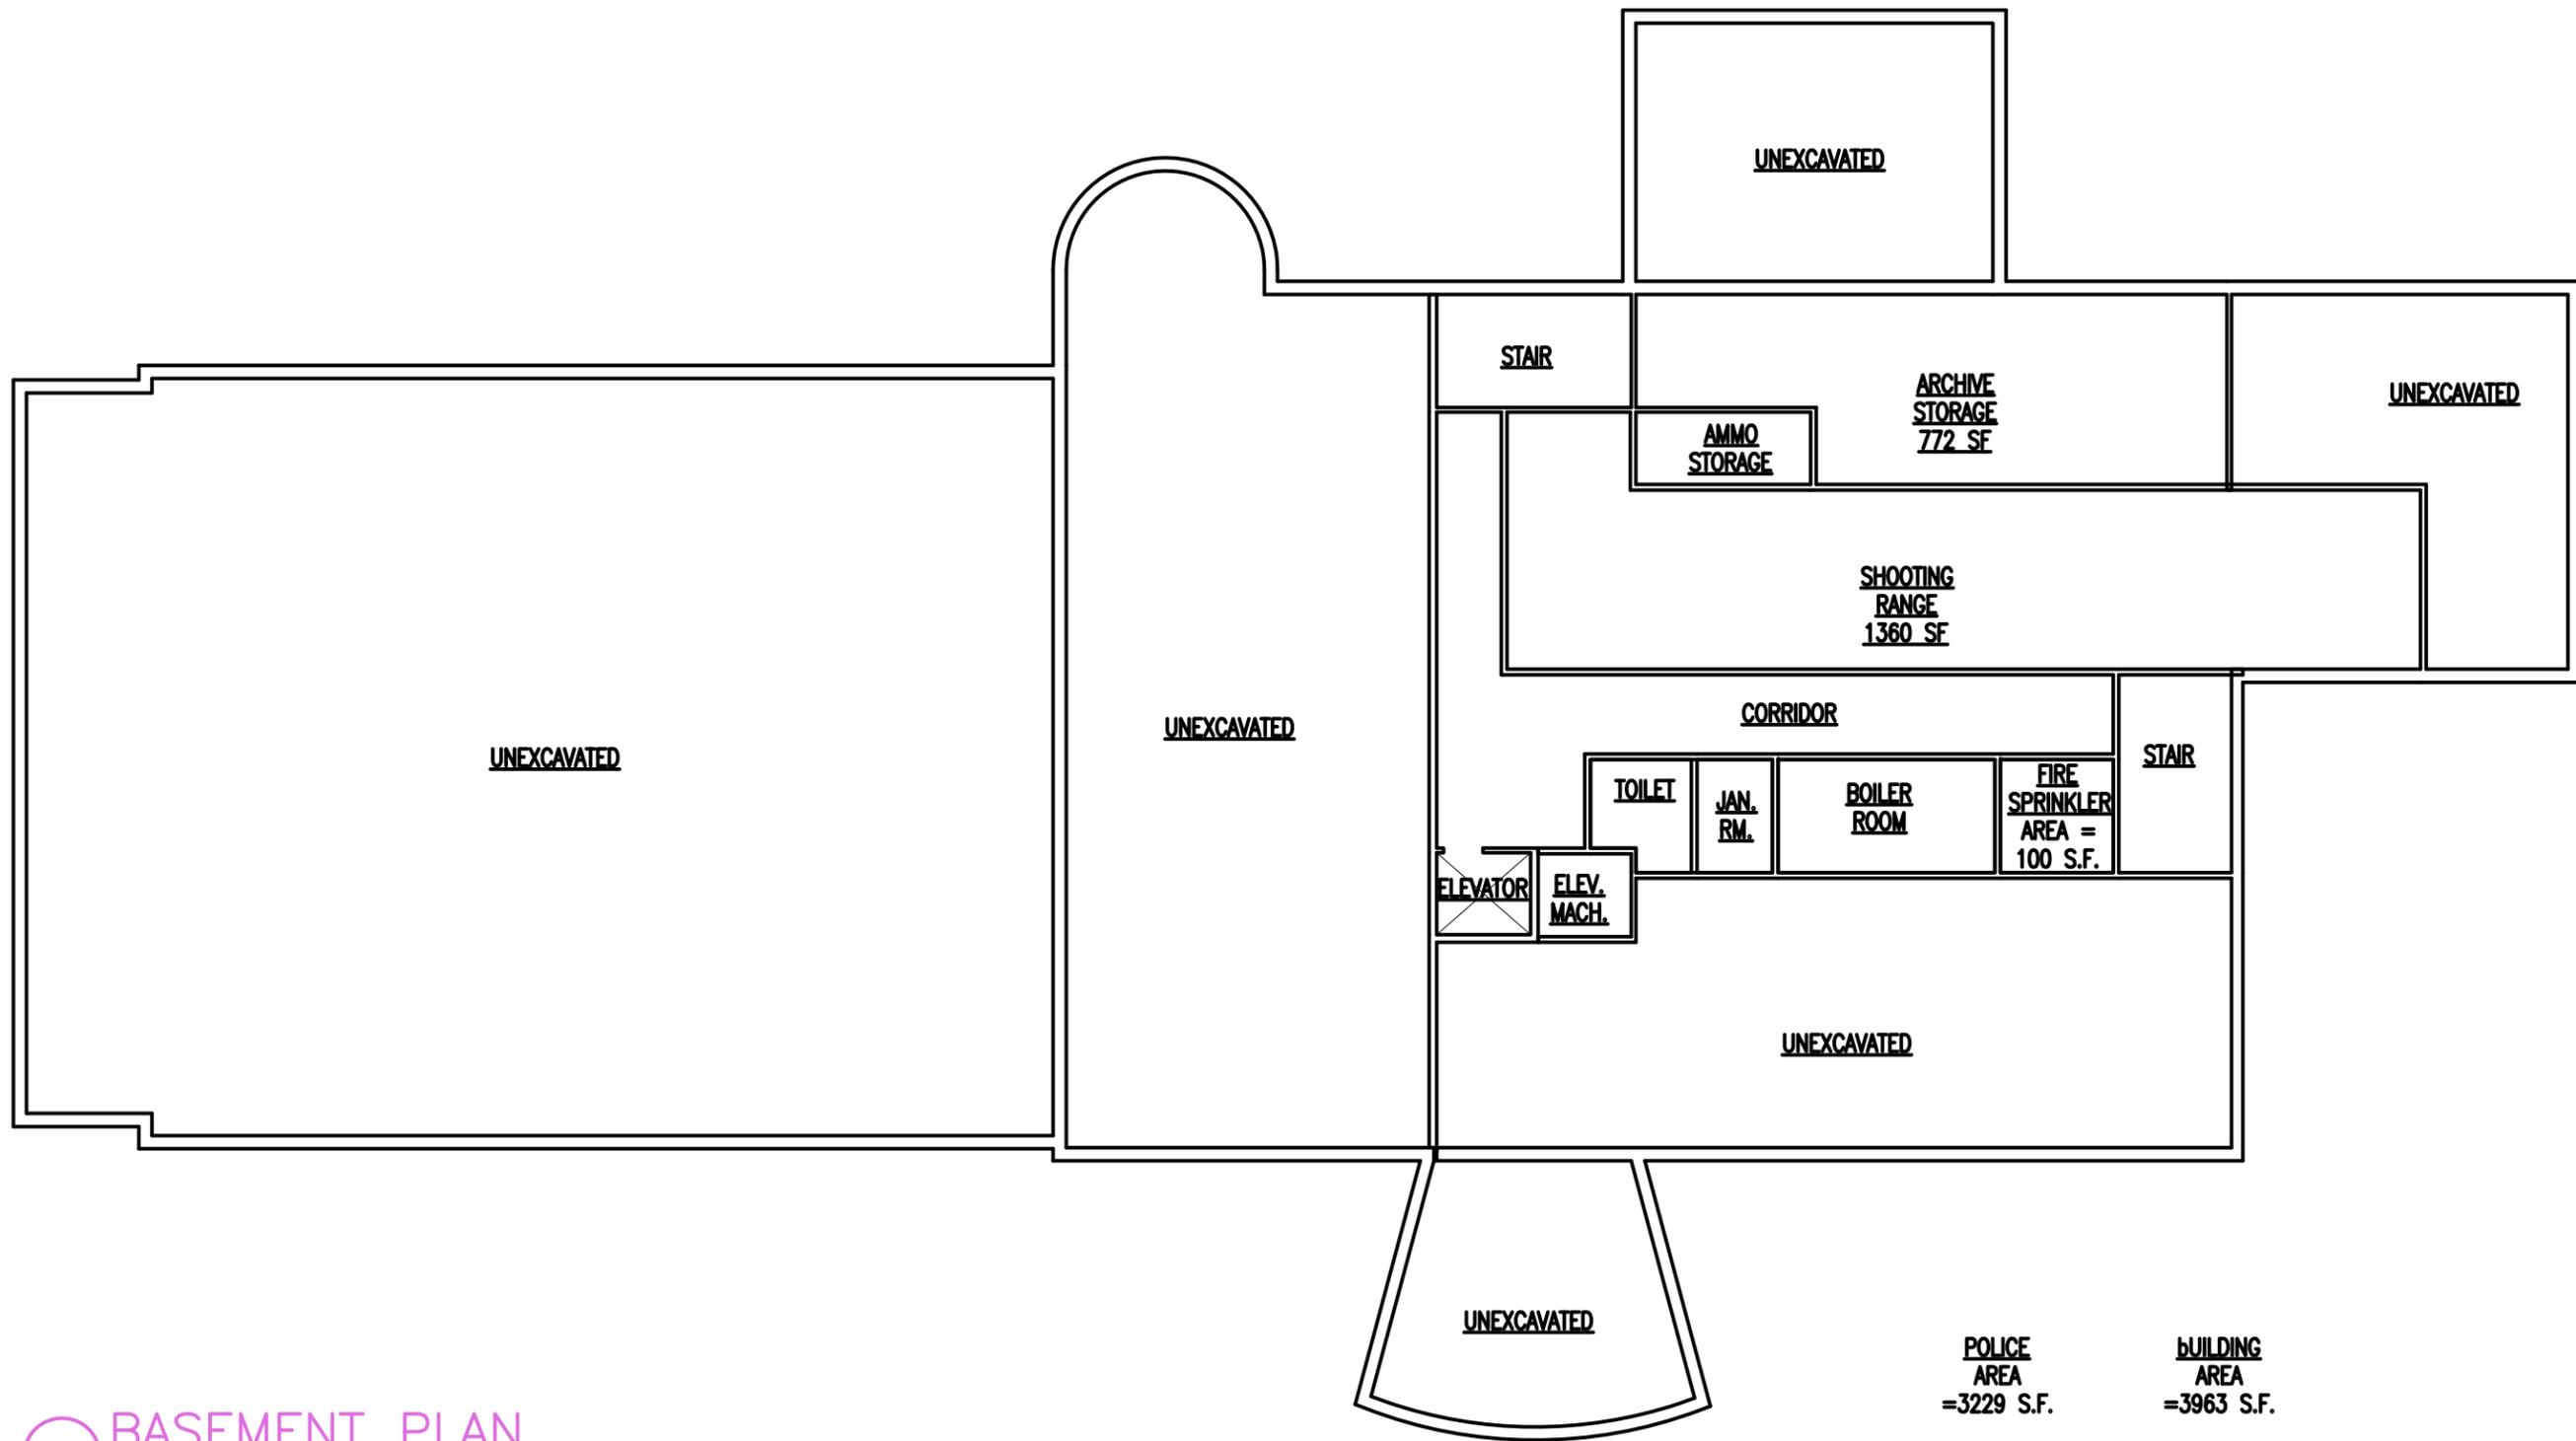

**POLICE AREA**  
=3229 S.F.

**BUILDING AREA**  
=3963 S.F.

**FIRE AREA**  
=734 S.F.

**2** BASEMENT PLAN  
1/16" = 1'-0"

**DRAFT**


**4.3**  
**3.5**

**PUBLIC SAFETY COMPLEX**  
Town Facilities Audit  
Tyngsborough, Massachusetts

**PROPOSED BUILDING**  
**BASEMENT PLAN**

Scale: 1/16"  
Drawn by: KCB  
Job No. 13003.00  
Date: 9-16-14

**PPSC-3**

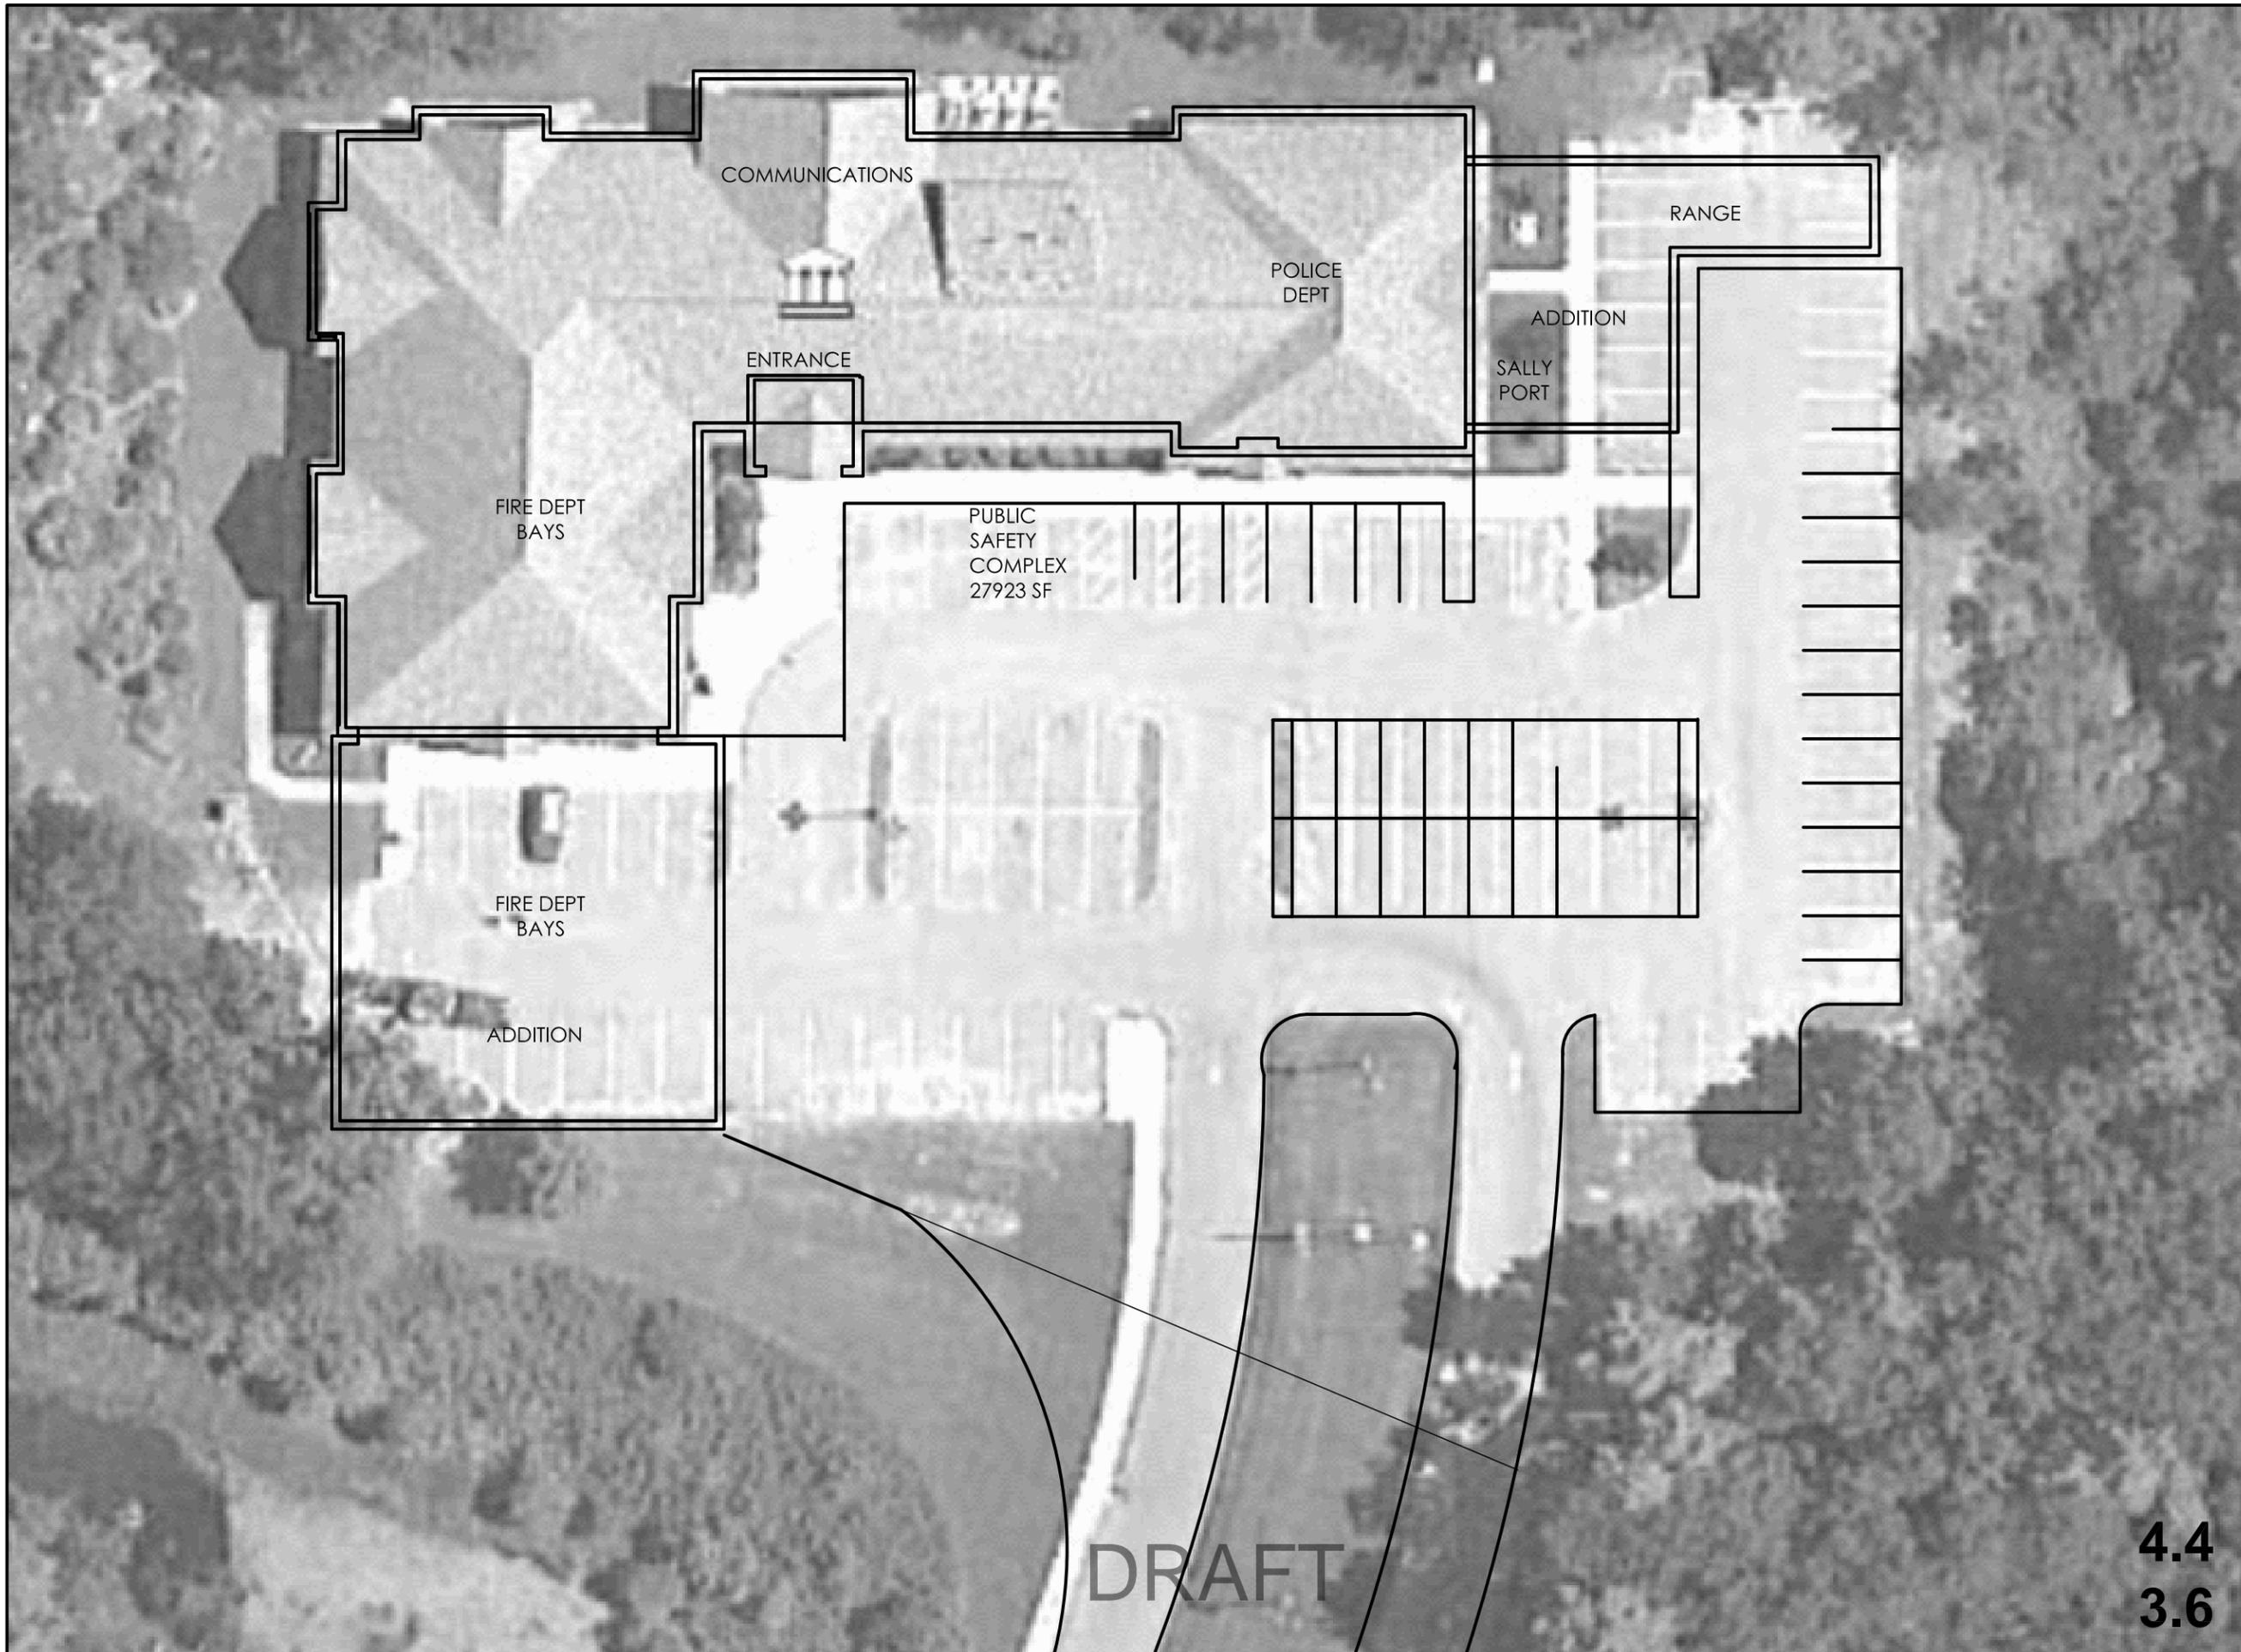



**PUBLIC SAFETY AT TOWN OFFICES**  
Town Facilities Audit  
Tyngsborough, Massachusetts

**PROPOSED BUILDING & SITE PLAN**

Scale: 1/32"=1'-0"  
Drawn by: KCB  
Job No. 13003.00  
Date: 7-16-14

**4.4**  
**3.6**

**PSTO-1**

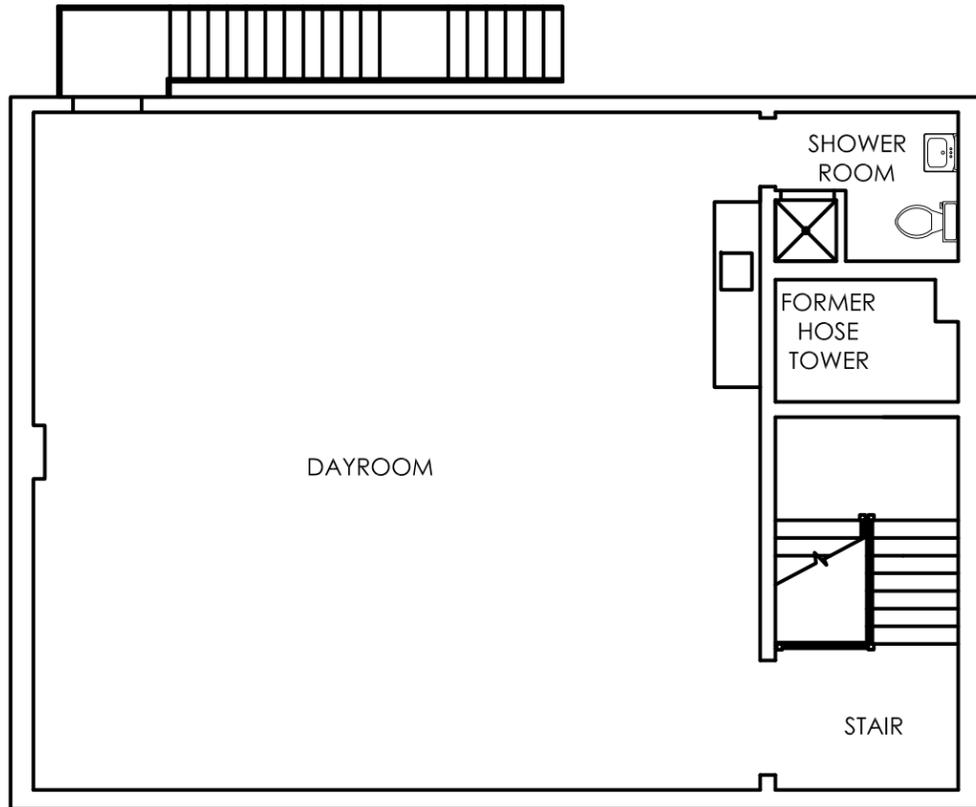
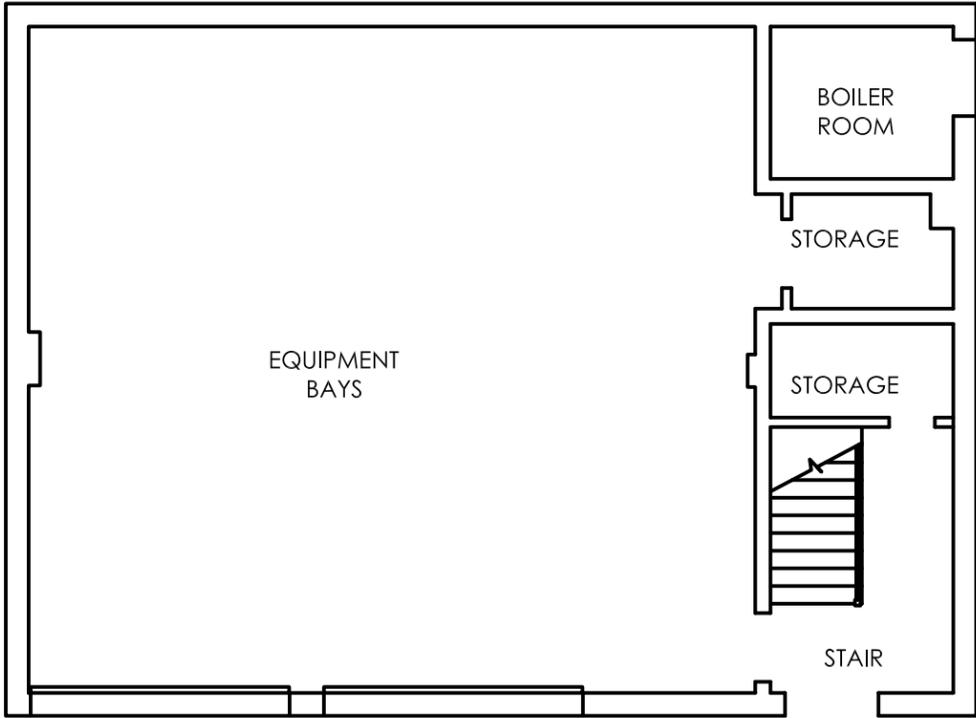


**FIRE STATION 2**  
 Town Facilities Audit  
 Tyngsborough, Massachusetts

**EXISTING BUILDING**  
**FIRST & SECOND FLOOR PLANS**

**DRAFT**

Scale: N.T.S.  
 Drawn by: KCB  
 Job No. 13003.00  
 Date: 8-11-14

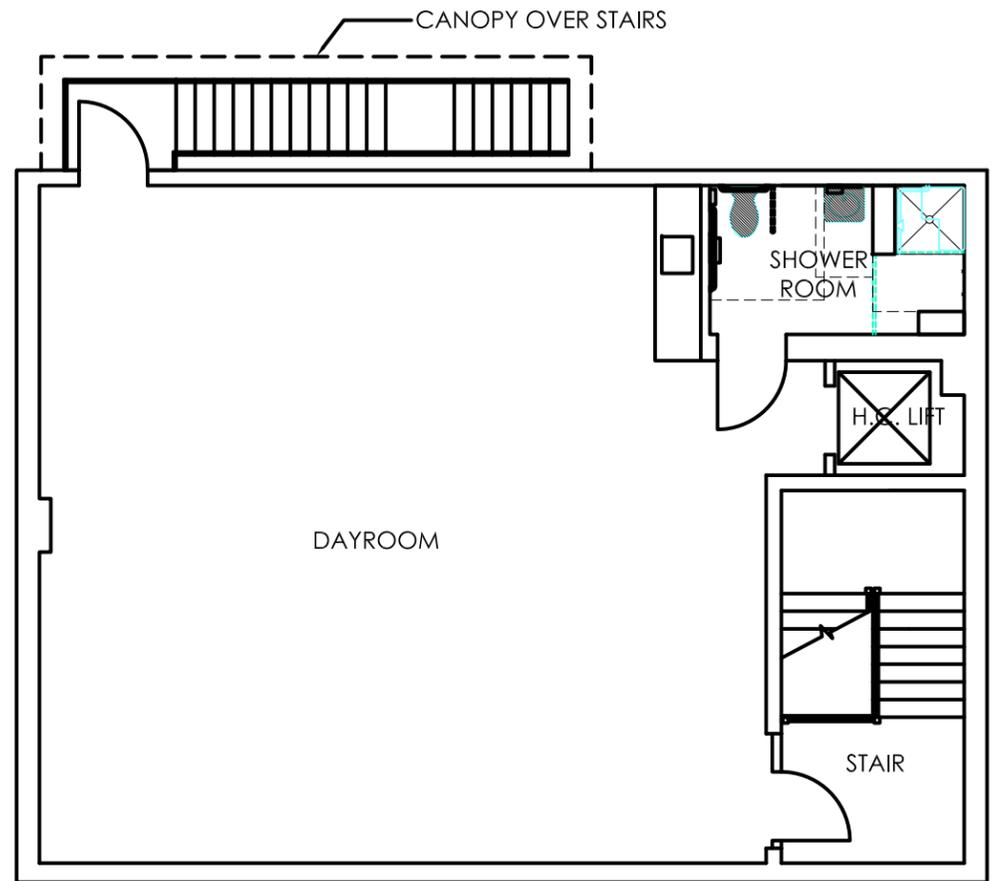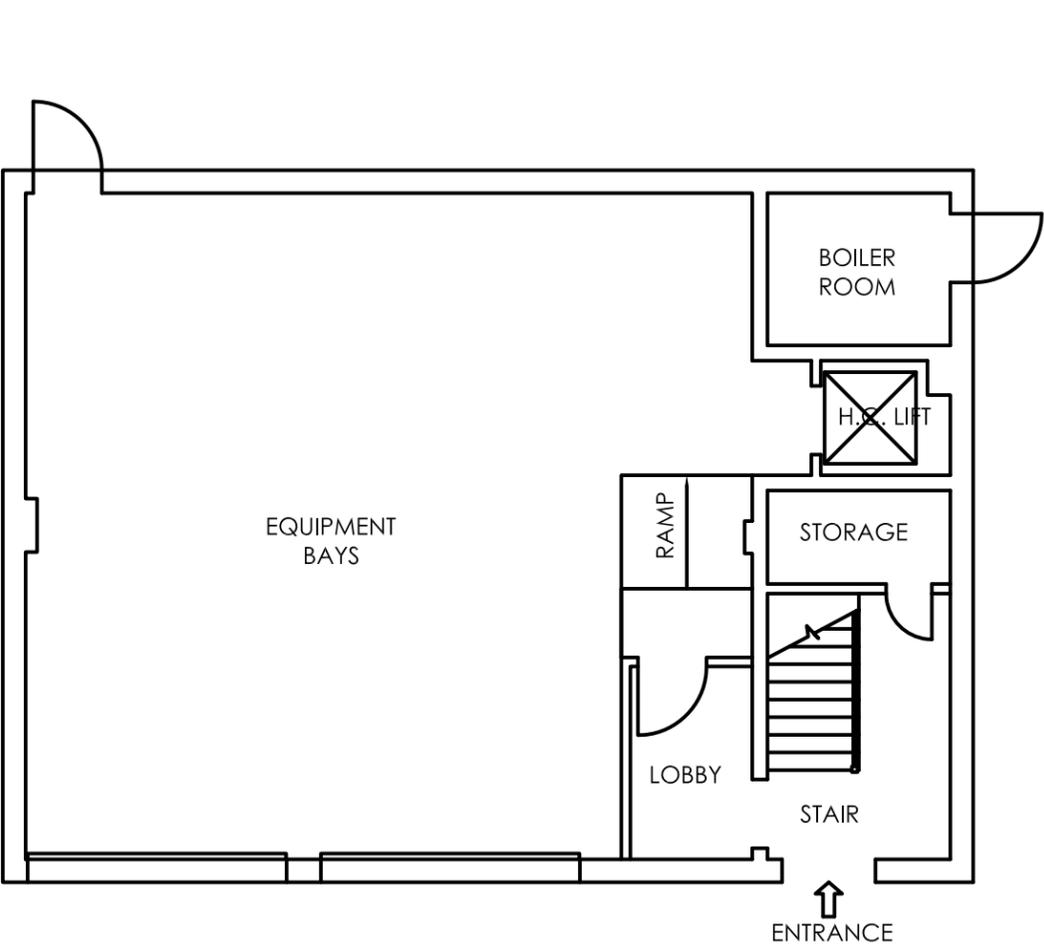

**FIRE STATION 2**

Town Facilities Audit  
Tyngsborough, Massachusetts


**PROPOSED BUILDING  
FIRST & SECOND FLOOR PLANS**

**DRAFT**


**5.1**

Scale: N.T.S.  
Drawn by: KCB  
Job No. 13003.00  
Date: 8-11-14

**FS2P-1**

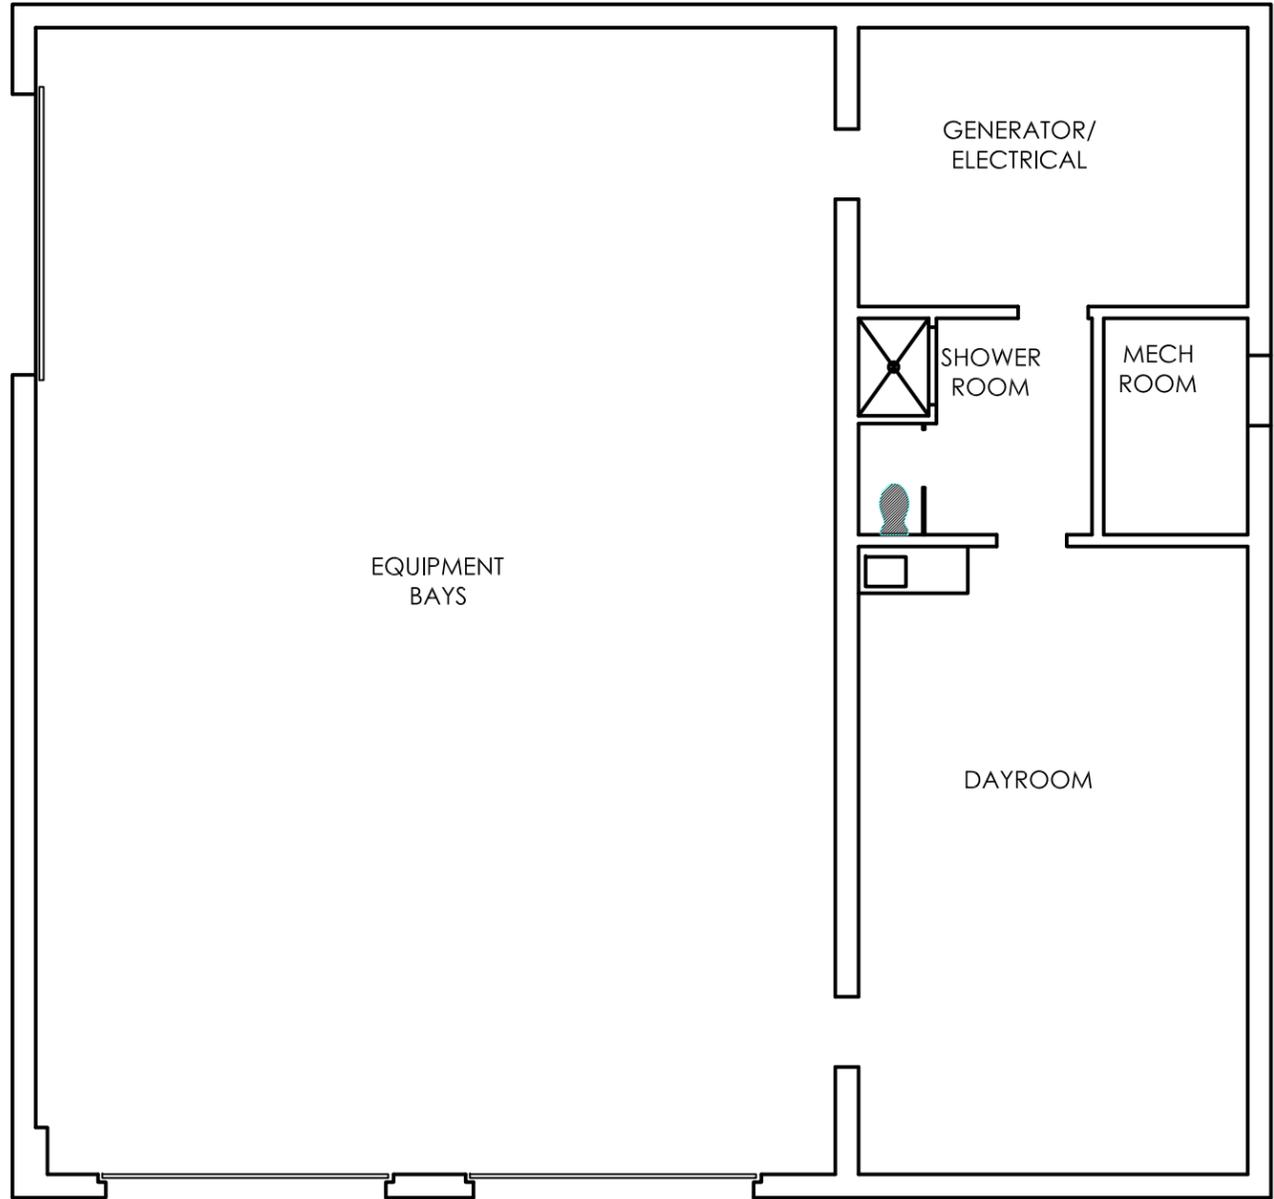


EXISTING FLOOR PLAN

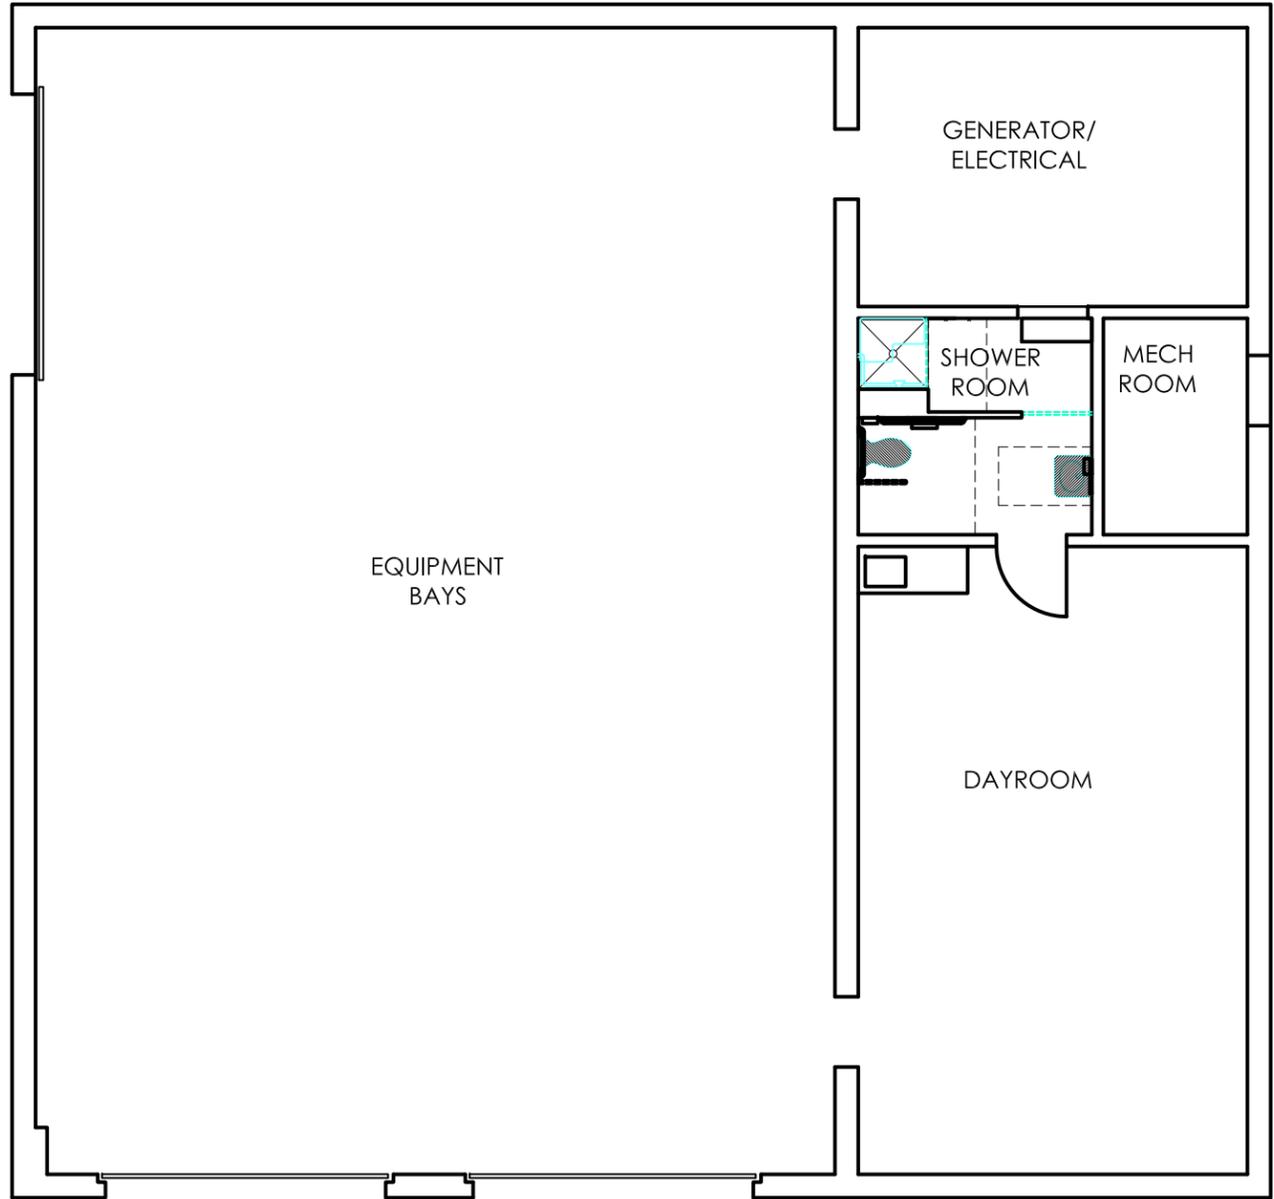

PROPOSED FLOOR PLAN

**DRAFT**

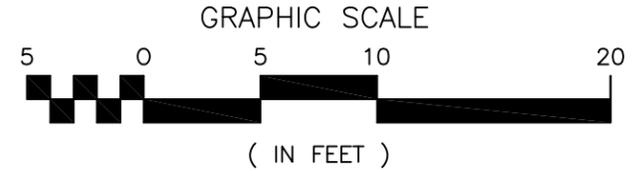


**6.1**

**FIRE STATION 3**  
 Town Facilities Audit  
 Tyngsborough, Massachusetts

**EXISTING AND PROPOSED BUILDING**  
**FIRST FLOOR PLAN**

Scale: N.T.S.  
 Drawn by: KCB  
 Job No. 13003.00  
 Date: 8-11-14

**FS3E-1**

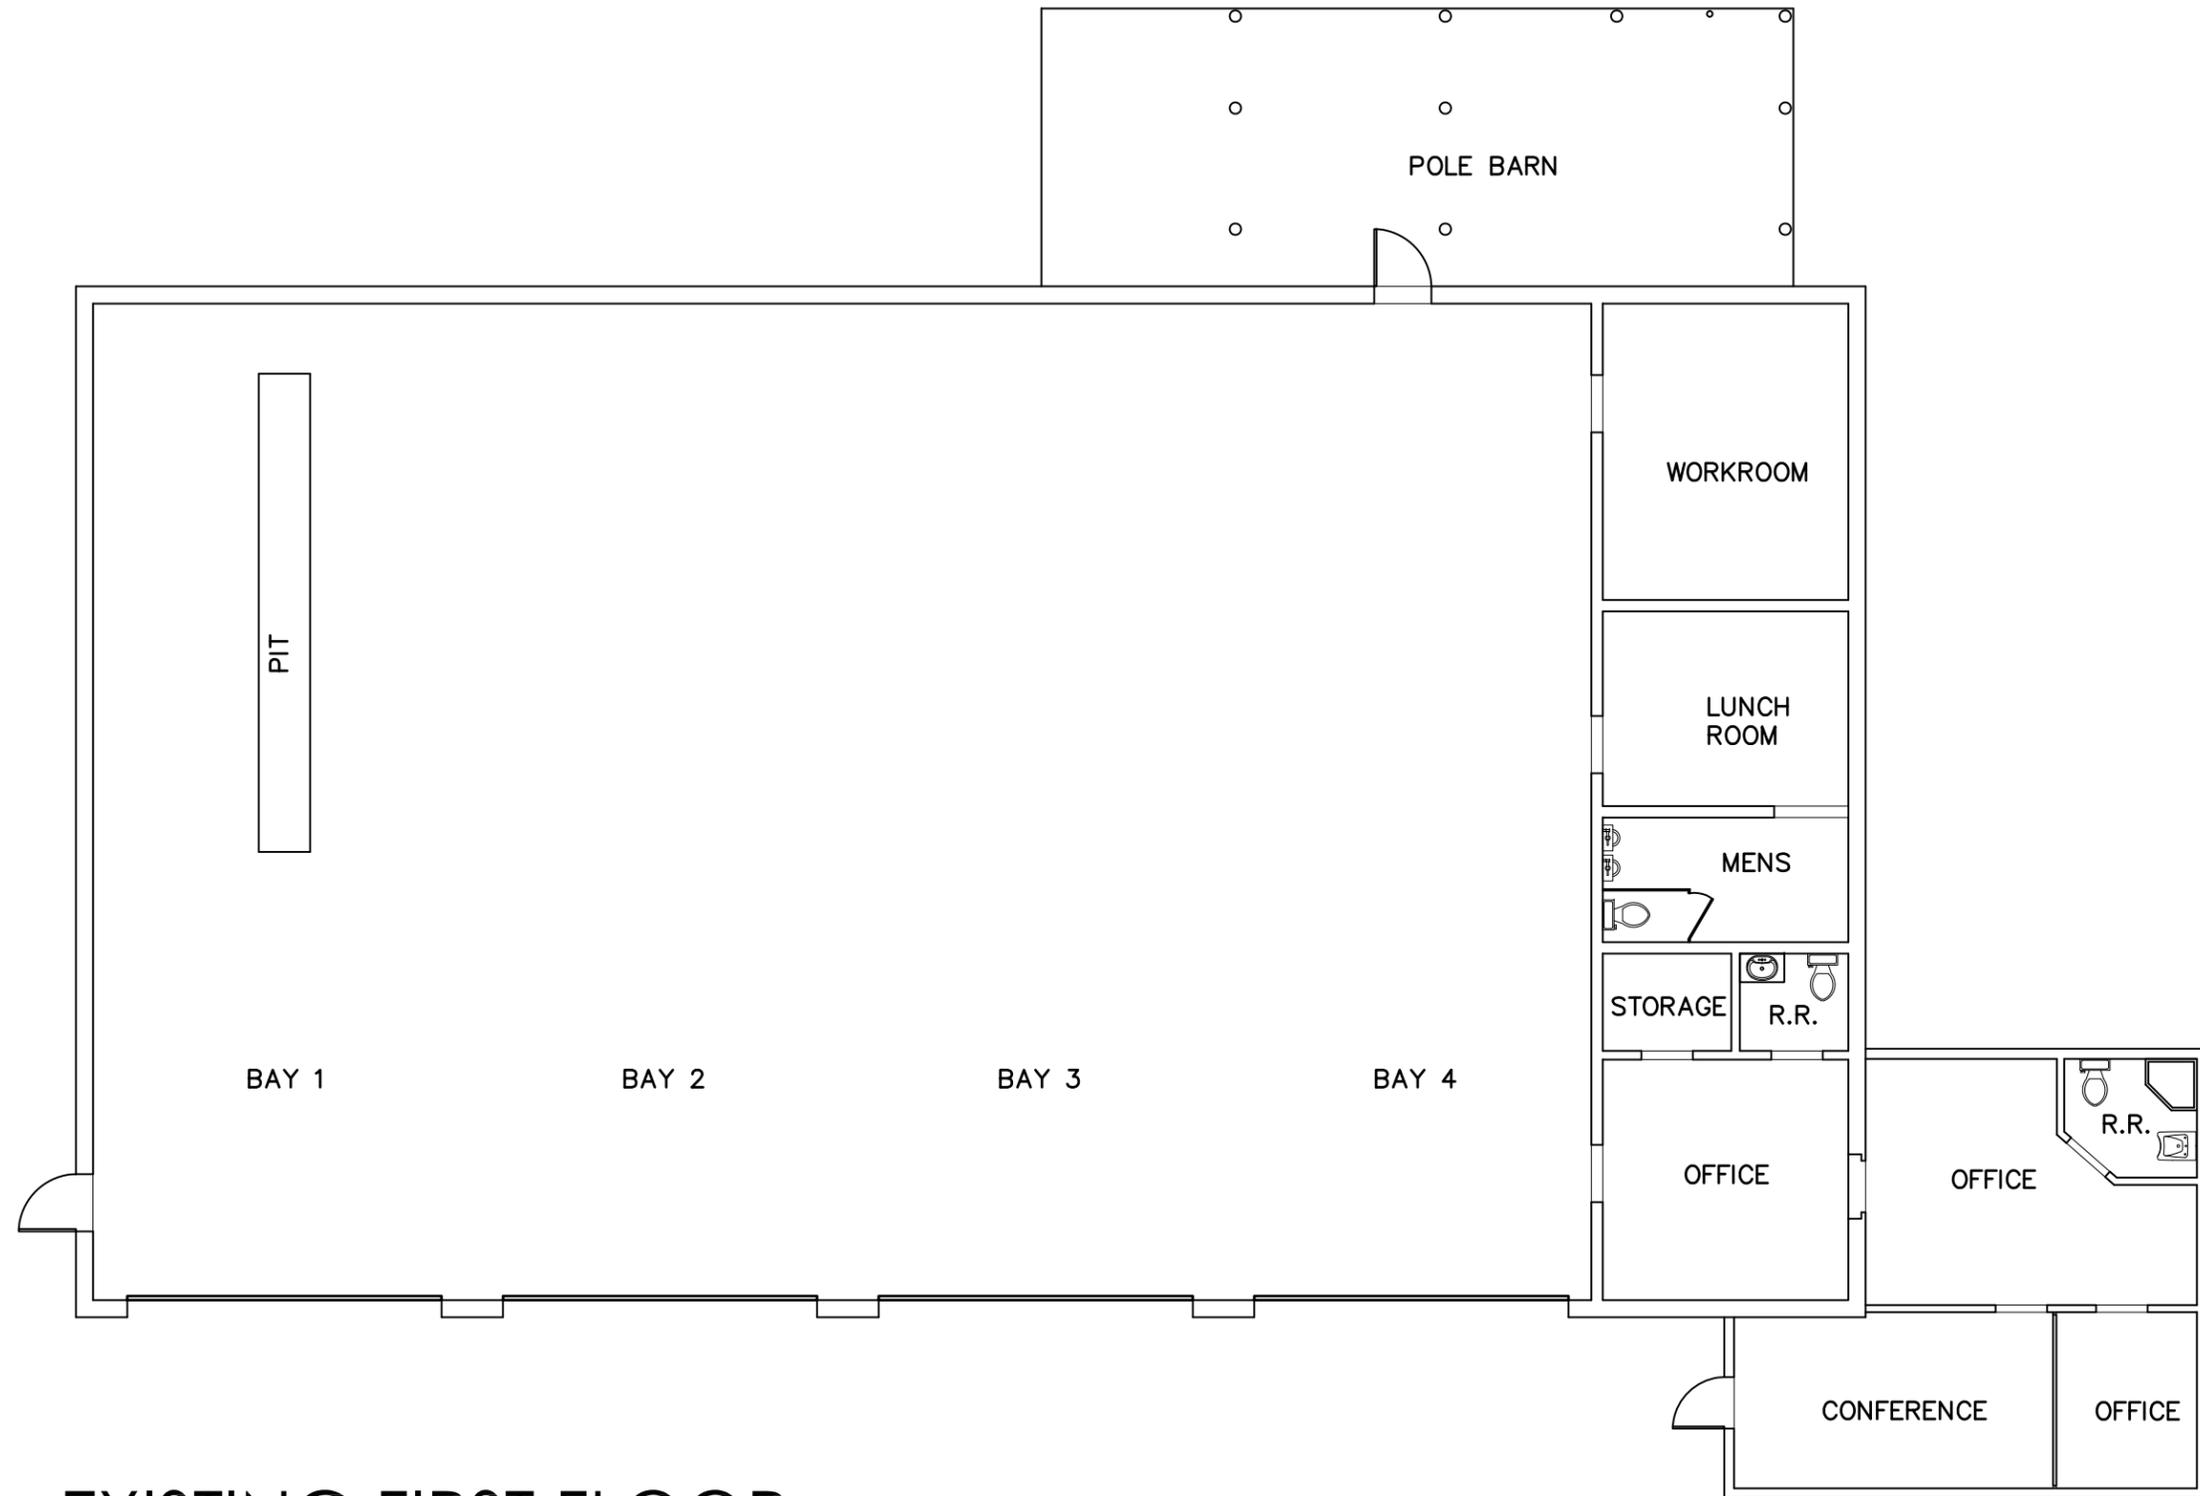

**EXISTING FIRST FLOOR  
PLAN**



**DRAFT**


**HIGHWAY DEPARTMENT**  
Town Facilities Audit  
Tyngsborough, Massachusetts

**EXISTING BUILDING  
FIRST FLOOR PLAN**

Scale: 3/32"  
Drawn by: KCB  
Job No. 13003.00  
Date: 2-27-14

**7.**

**PWE-1**

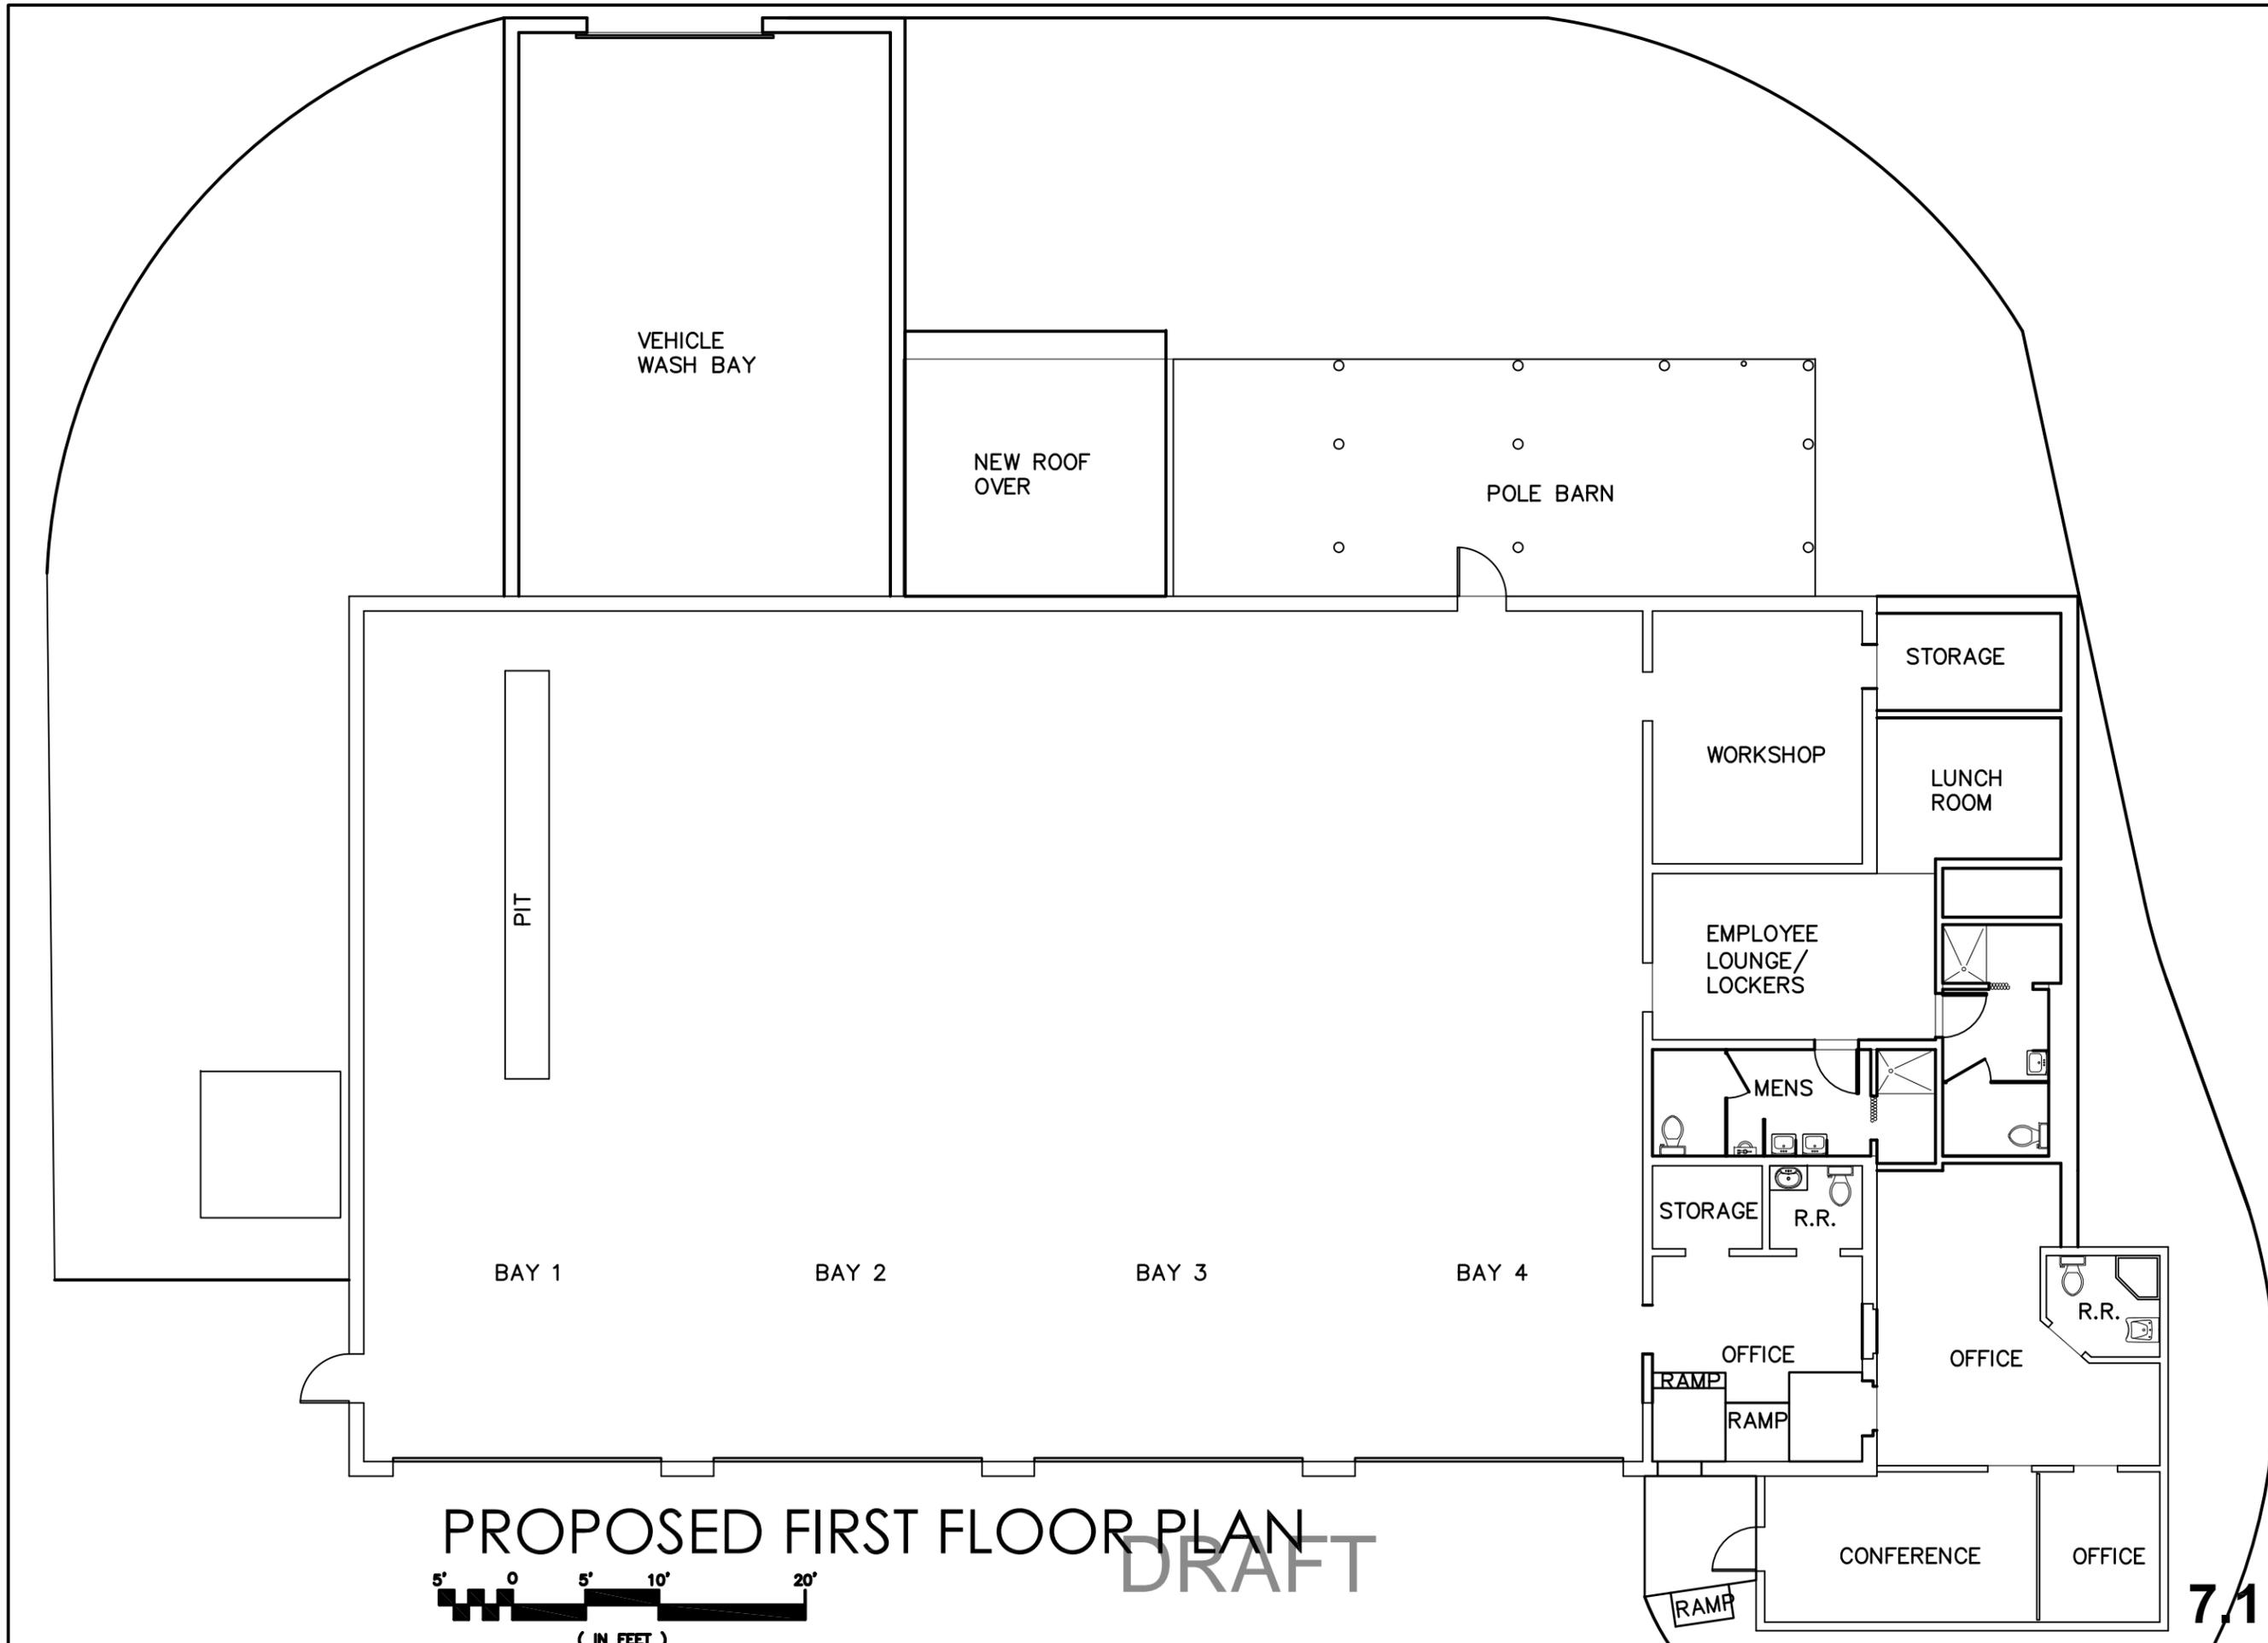

**PROPOSED FIRST FLOOR PLAN**



DRAFT

**HIGHWAY DEPARTMENT**  
Town Facilities Audit  
Tyngsborough, Massachusetts

**PROPOSED BUILDING**  
FIRST FLOOR PLAN

Scale: 3/32"  
Drawn by: KCB  
Job No. 13003.00  
Date: 2-27-14

7.1

**PWP-1**



**Drummey Rosane Anderson, Inc.**  
235 Bear Hill Road, 4th Floor  
Waltham, MA 02451

Planning 617-964-1700  
Architecture 617-964-1701 fax  
Interior Design info@draws.com

**HIGHWAY DEPARTMENT**  
Town Facilities Audit  
Tyngsborough, Massachusetts



**PROPOSED BUILDING**  
FIRST FLOOR PLAN

Scale: 1/32"  
Drawn by: KCB  
Job No. 13003.00  
Date: 2-27-14

7.2

**PWP-2**

DRAFT

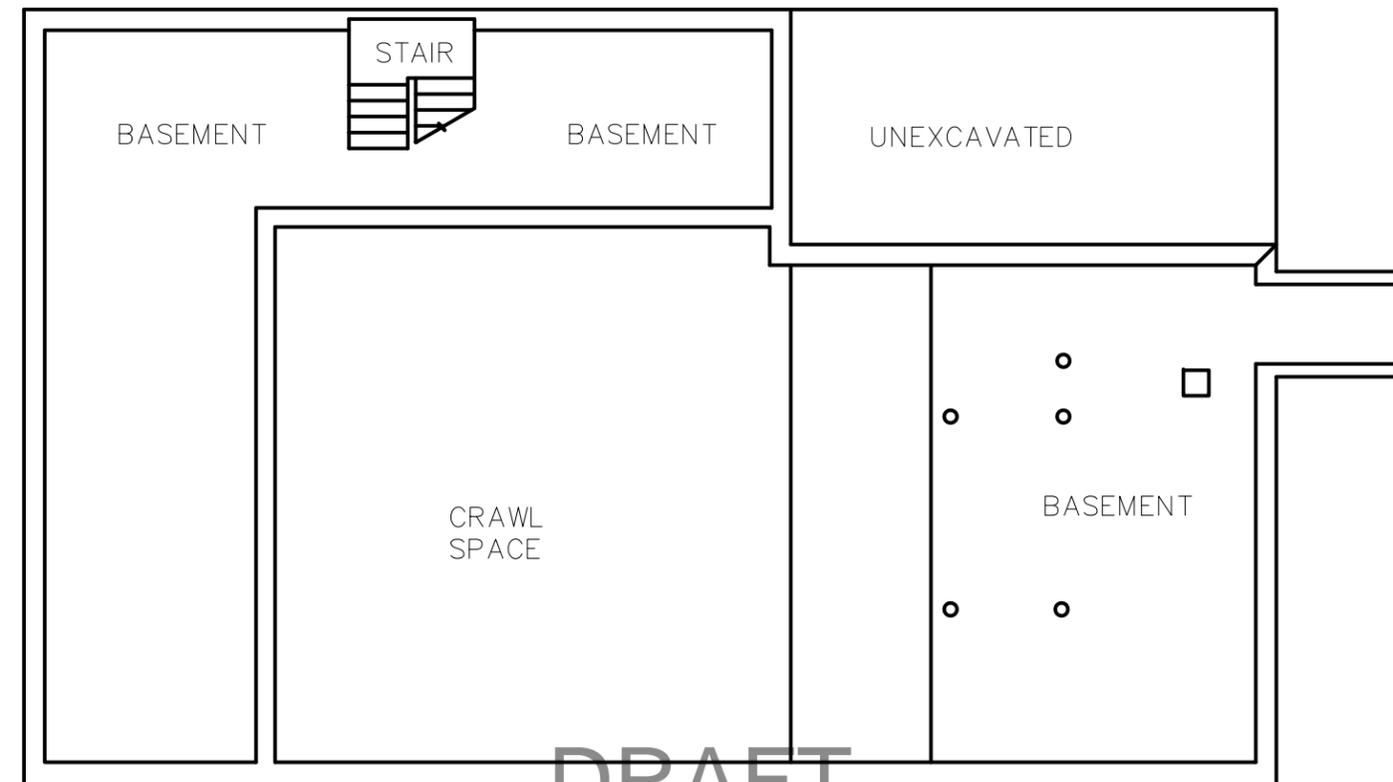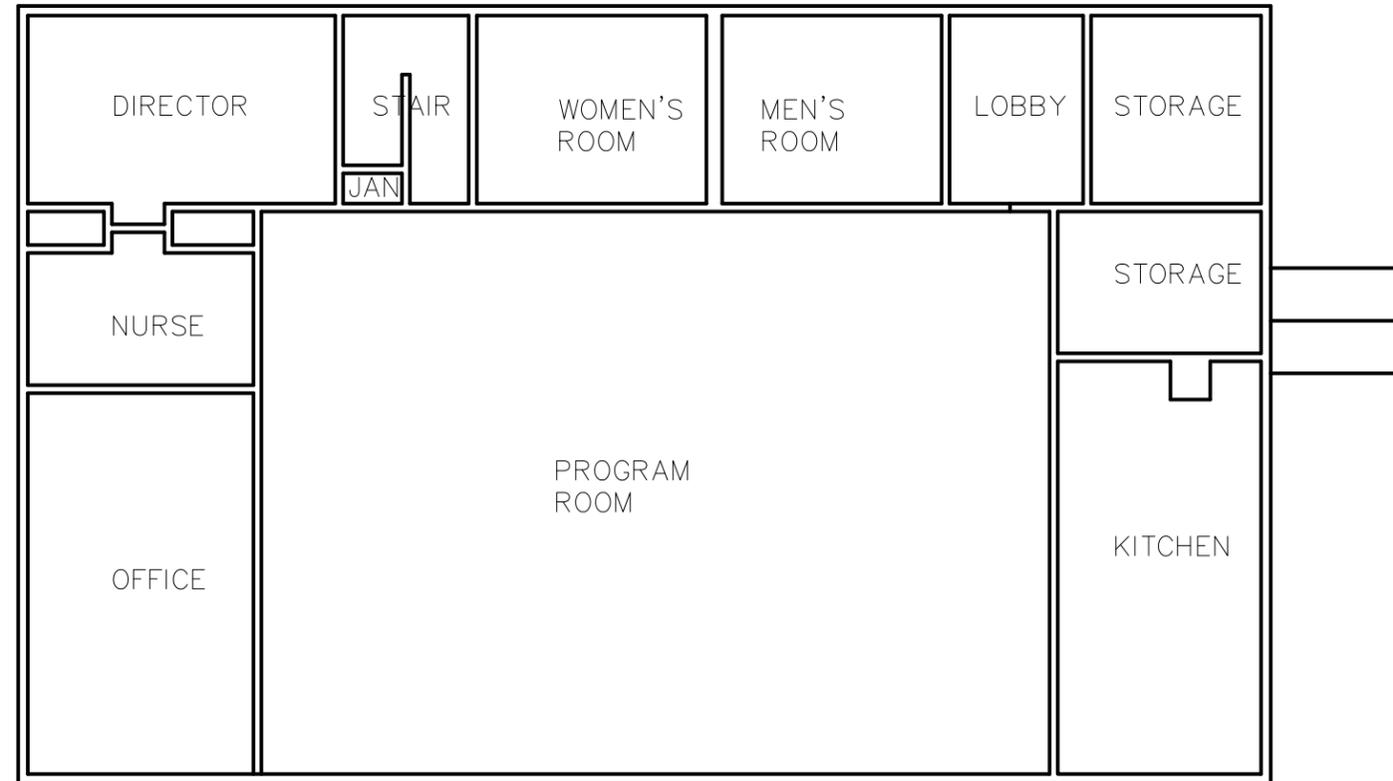

DRAFT



**Drummey Rosane Anderson, Inc.**  
 235 Bear Hill Road, 4th Floor  
 Waltham, MA 02451

Planning 617-964-1700  
 Architecture 617-964-1701 fax  
 Interior Design info@draws.com


**SENIOR CENTER**  
 Town Facilities Audit  
 Tyngsborough, Massachusetts

EXISTING BUILDING  
 BASEMENT & FIRST FLOOR PLANS


Scale: N.T.S.  
 Drawn by: KCB  
 Job No. 13003.00  
 Date: 2-27-14

8.

**SCE-1**

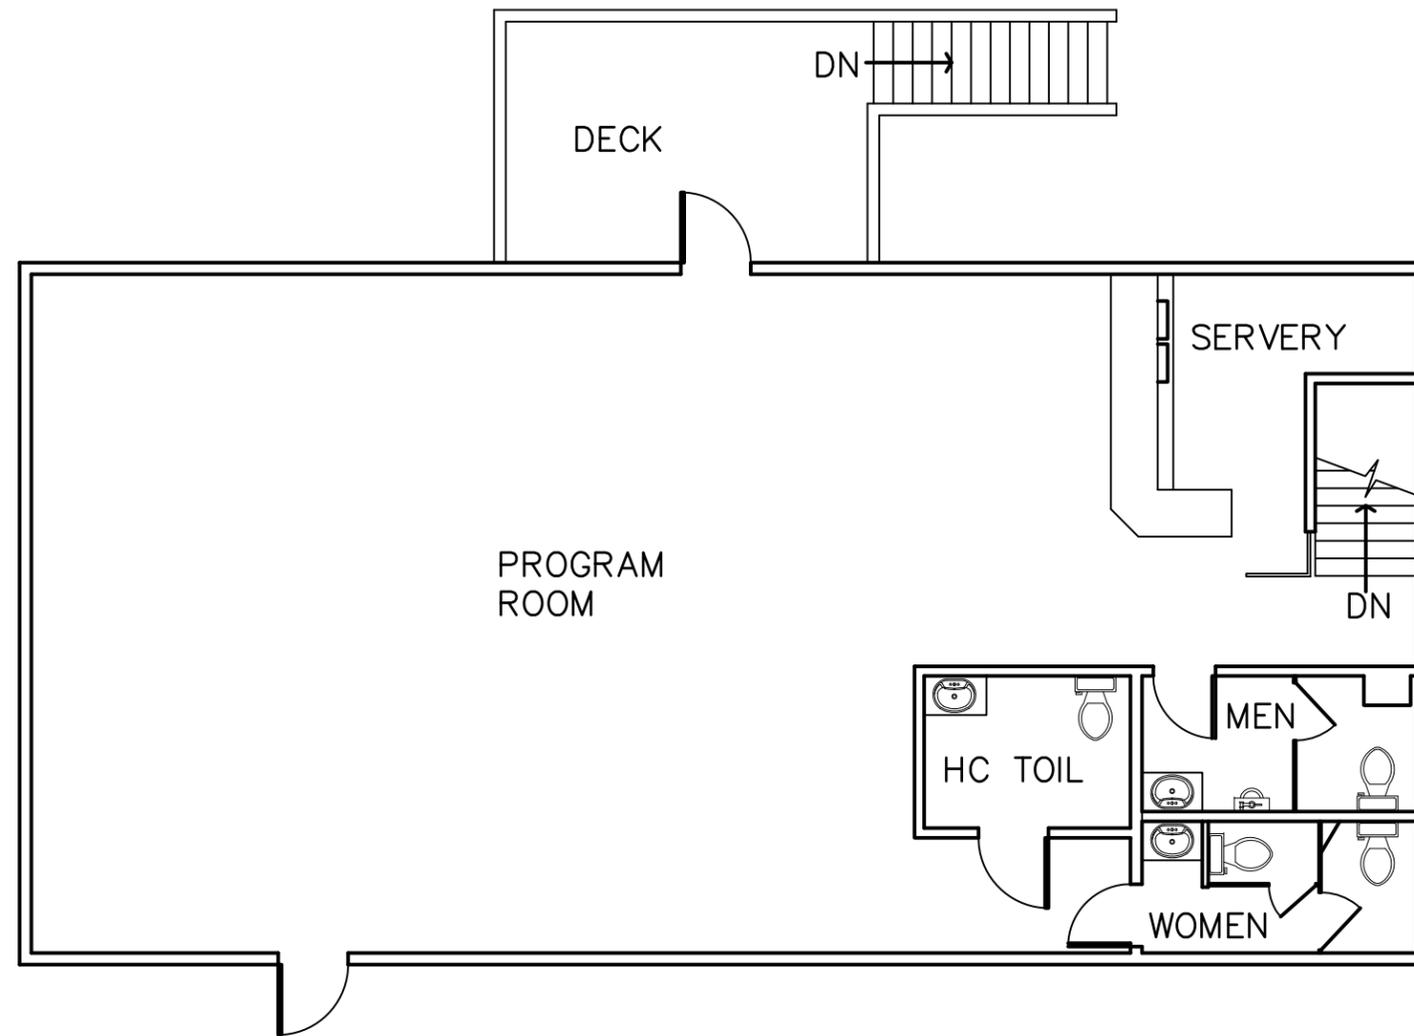

FIRST FLOOR PLAN

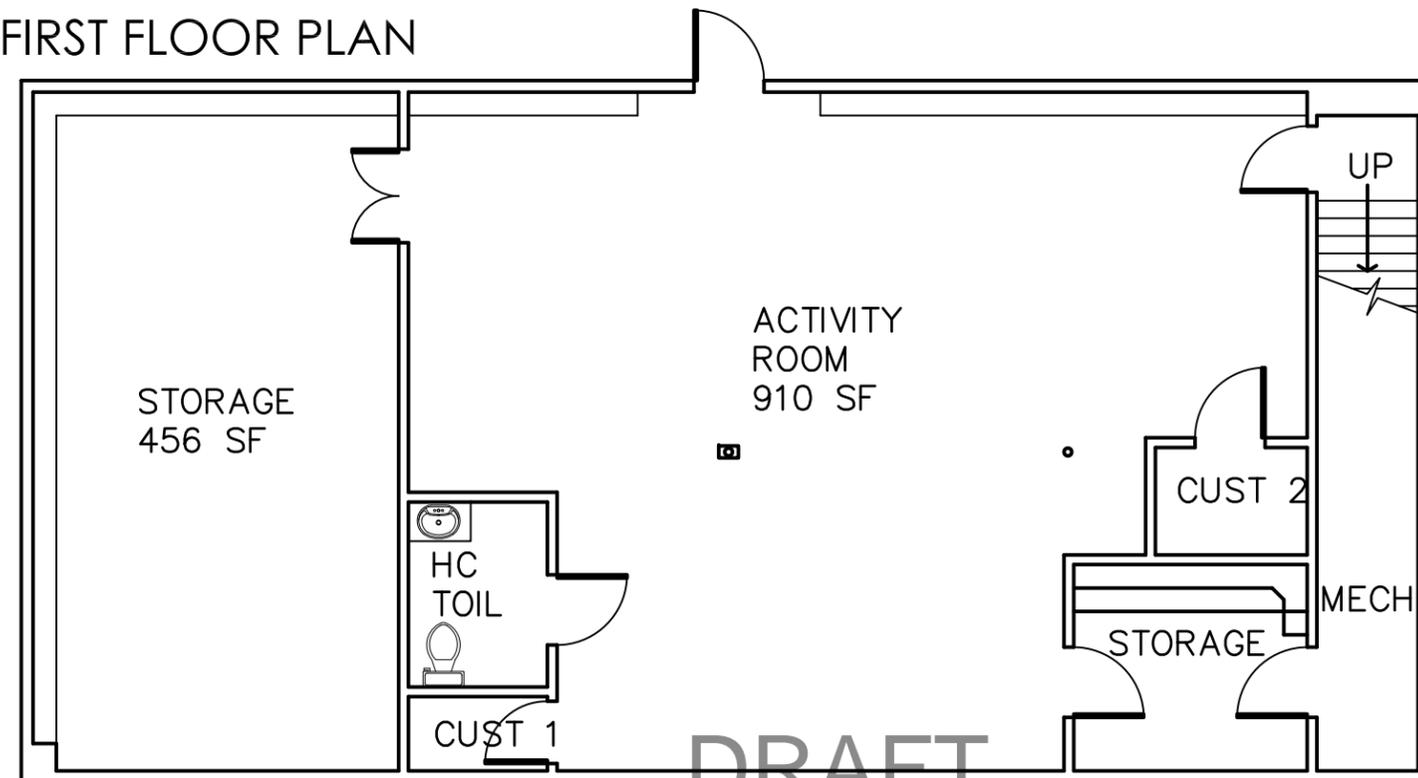


BASEMENT PLAN

DRAFT


RECREATION CENTER  
Town Facilities Audit  
Tyngsborough, Massachusetts

EXISTING BUILDING  
BASEMENT AND FIRST FLOOR PLANS

Scale: 1"=20'  
Drawn by: KCB  
Job No. 13003.00  
Date: 2-27-14

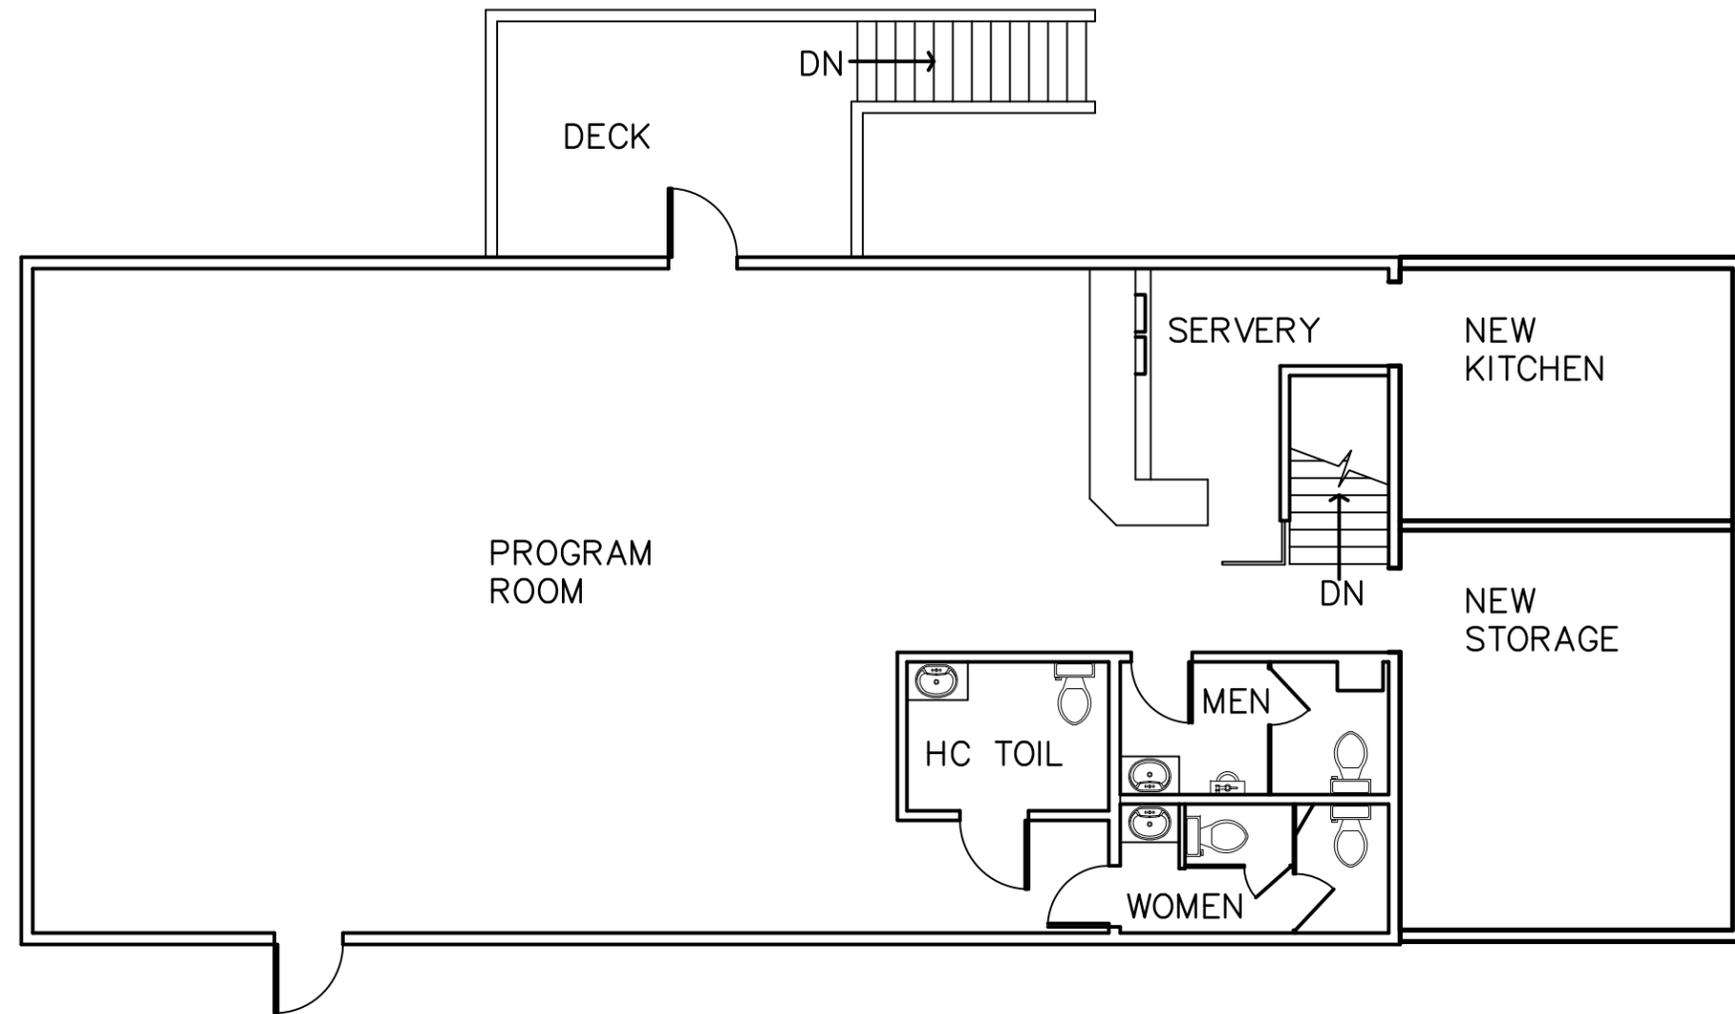

FIRST FLOOR PLAN

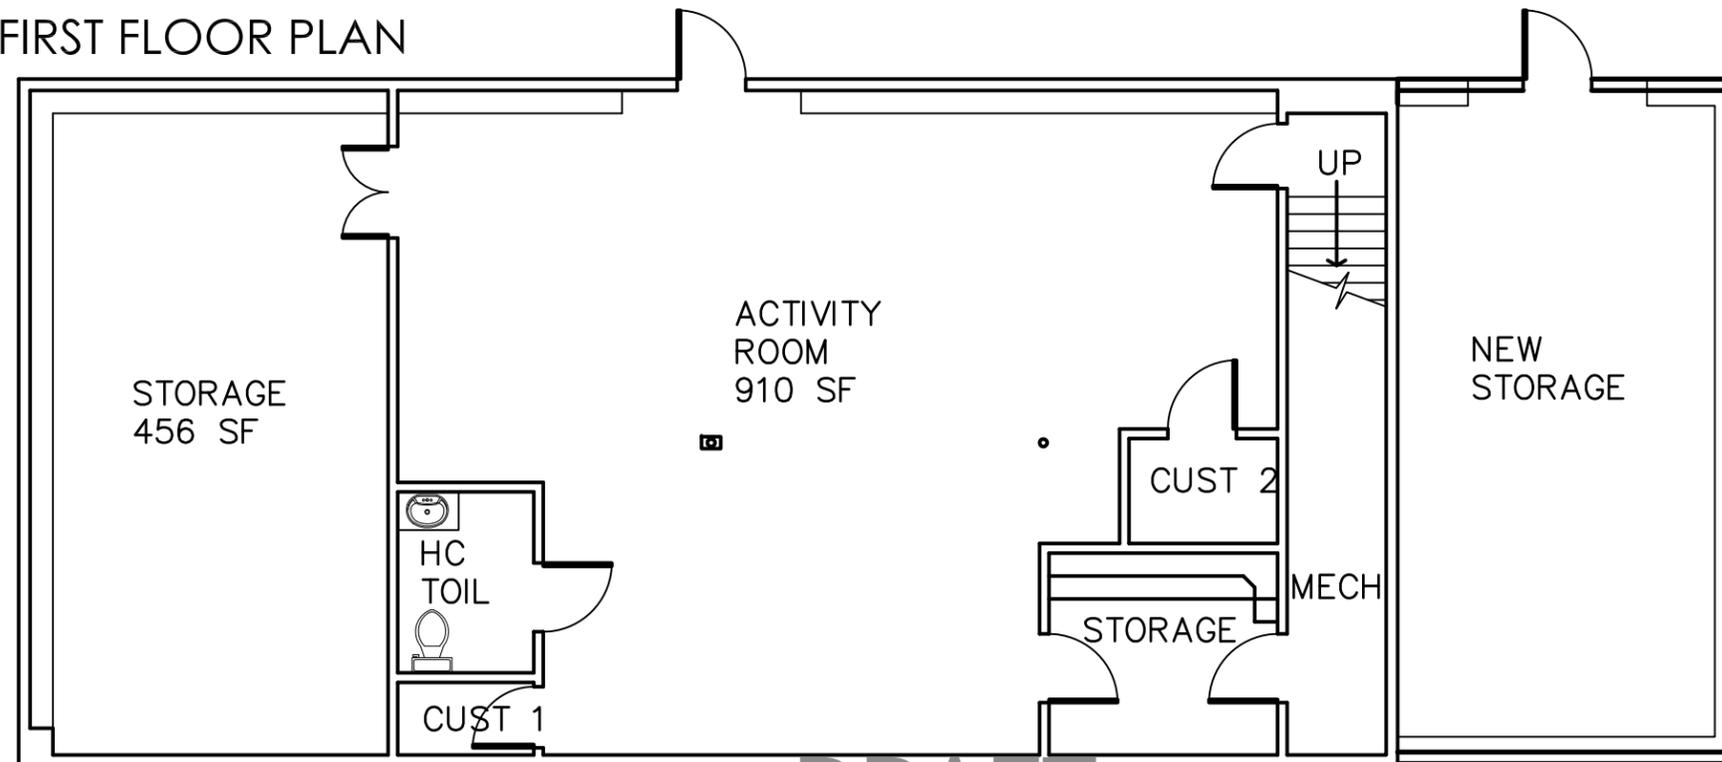

BASEMENT PLAN

DRAFT

RECREATION CENTER  
Town Facilities Audit  
Tyngsborough, Massachusetts

PROPOSED EXPANSION TO EXISTING BUILDING  
BASEMENT AND FIRST FLOOR PLANS


Scale: 1"=20'  
Drawn by: KCB  
Job No. 13003.00  
Date: 2-27-14





Drumme Rosane Anderson, Inc.  
235 Bear Hill Road, 4th Floor  
Waltham, MA 02451

Planning 617-964-1700  
Architecture 617-964-1701 fax  
Interior Design info@draws.com

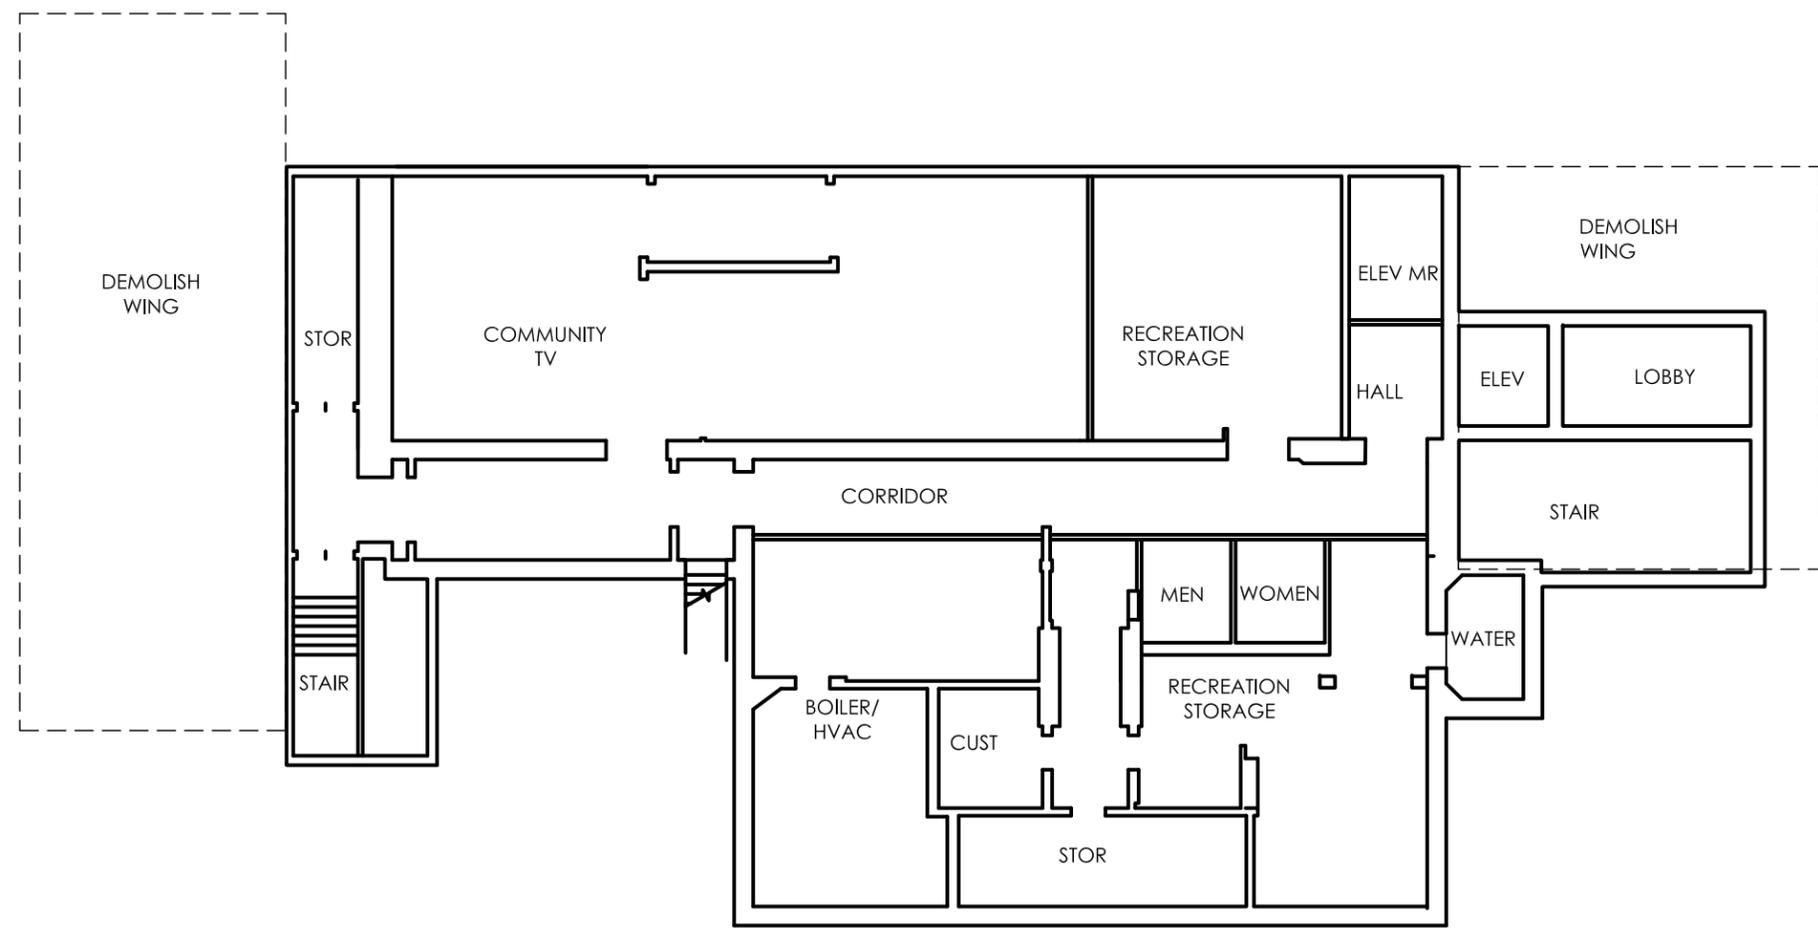

**RECREATION AT WINSLOW SCHOOL**  
Town Facilities Audit  
Tyngsborough, Massachusetts


**PROPOSED BASEMENT PLAN**

DRAFT

Scale: 1/16"=1'-0"  
Drawn by: KCB  
Job No. 13003.00  
Date: 7-16-14

9.2

**RWP-2**

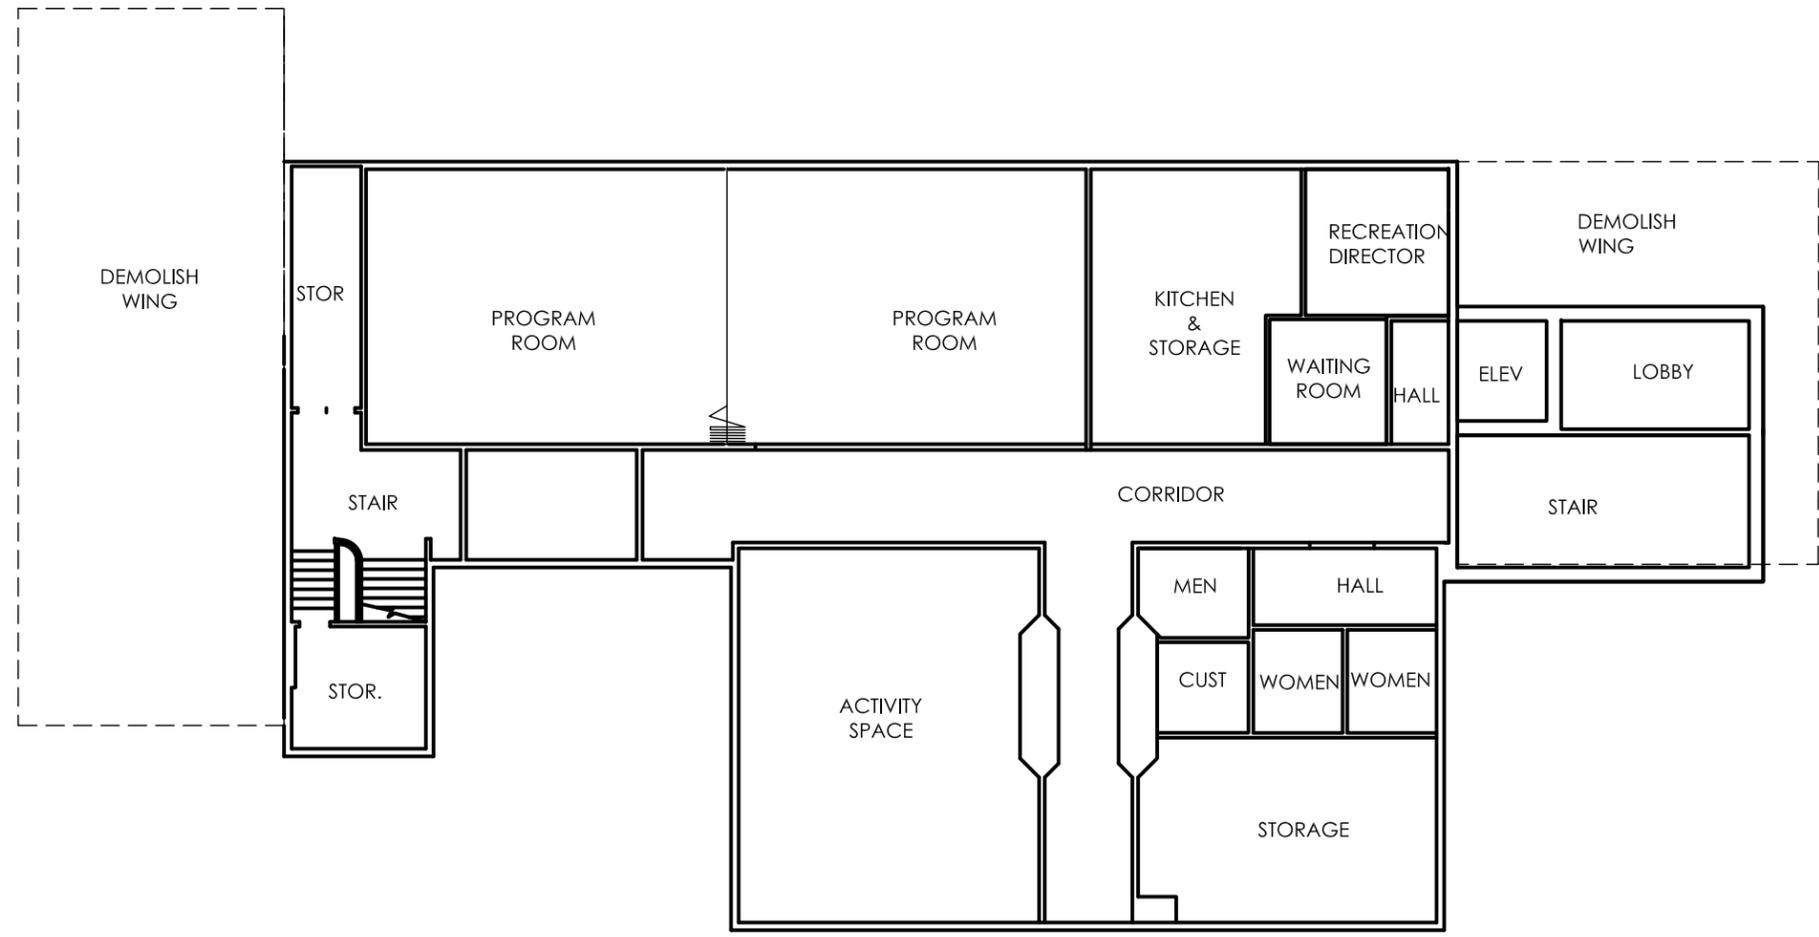

**RECREATION AT WINSLOW SCHOOL**  
 Town Facilities Audit  
 Tyngsborough, Massachusetts


**PROPOSED FIRST FLOOR PLAN**

**DRAFT**


Scale: 1/16"=1'-0"  
 Drawn by: KCB  
 Job No. 13003.00  
 Date: 7-16-14

**9.2**

**RWP-2**

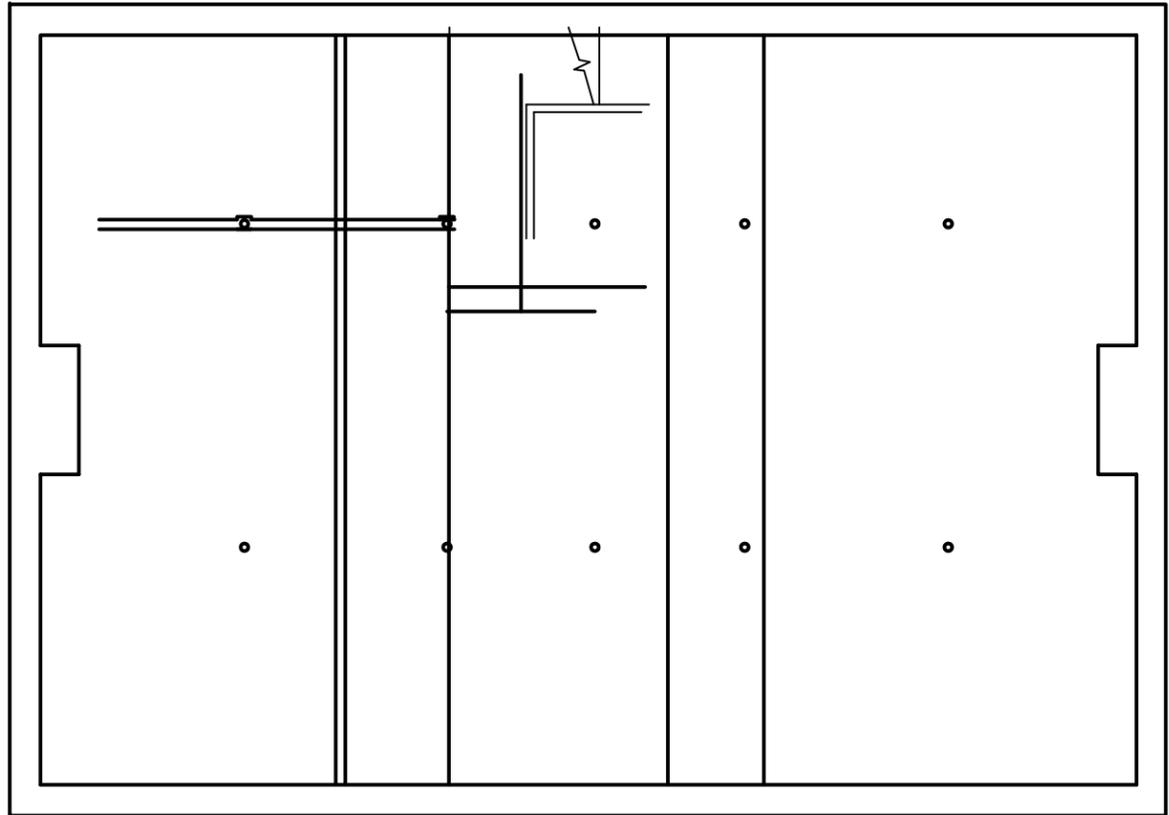

BASEMENT PLAN

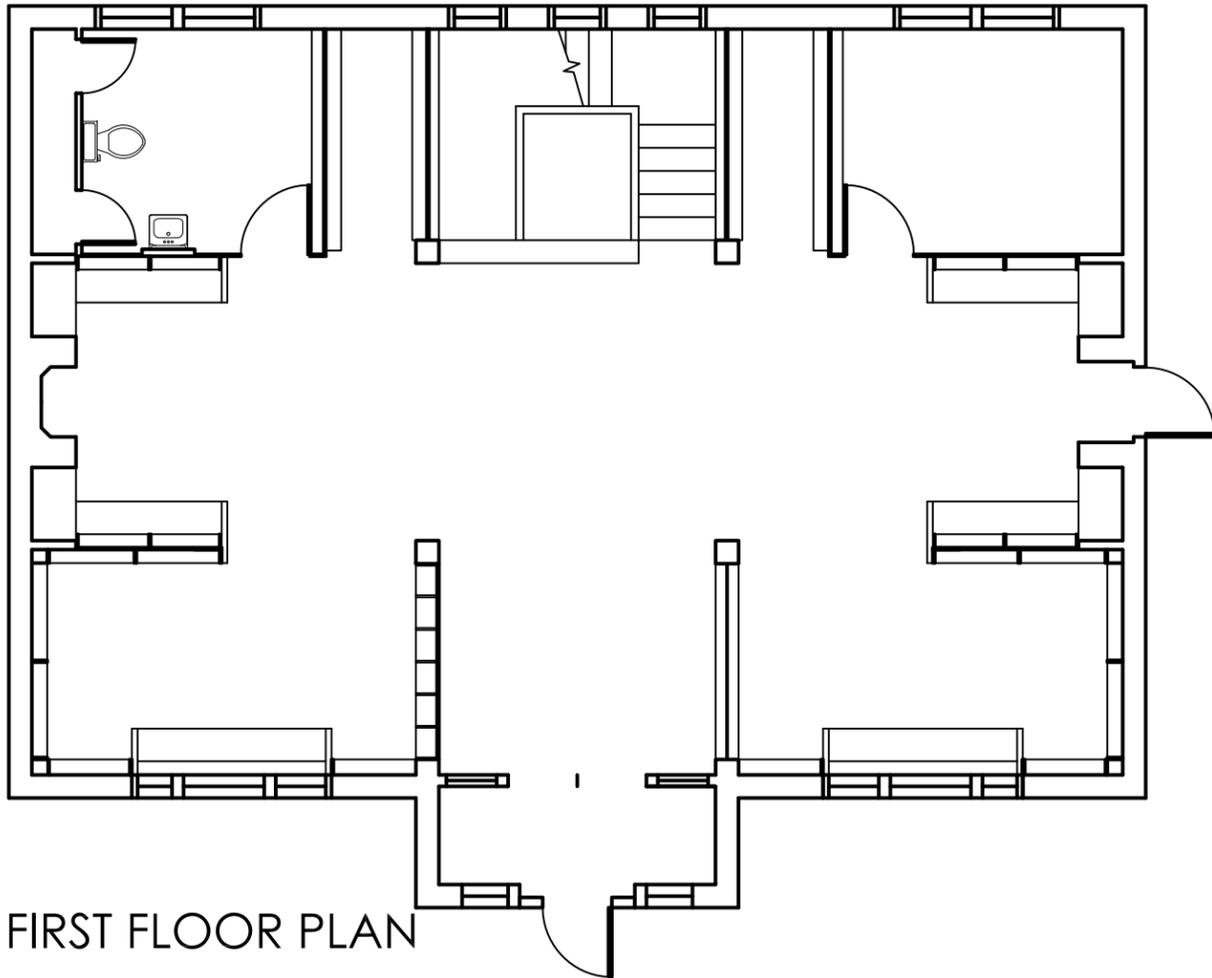


FIRST FLOOR PLAN

DRAFT

**LITTLEFIELD LIBRARY**  
Town Facilities Audit  
Tyngsborough, Massachusetts

EXISTING BUILDING  
BASEMENT AND FIRST FLOOR PLANS

Scale: N.T.S.  
Drawn by: KCB  
Job No. 13003.00  
Date: 2-27-14

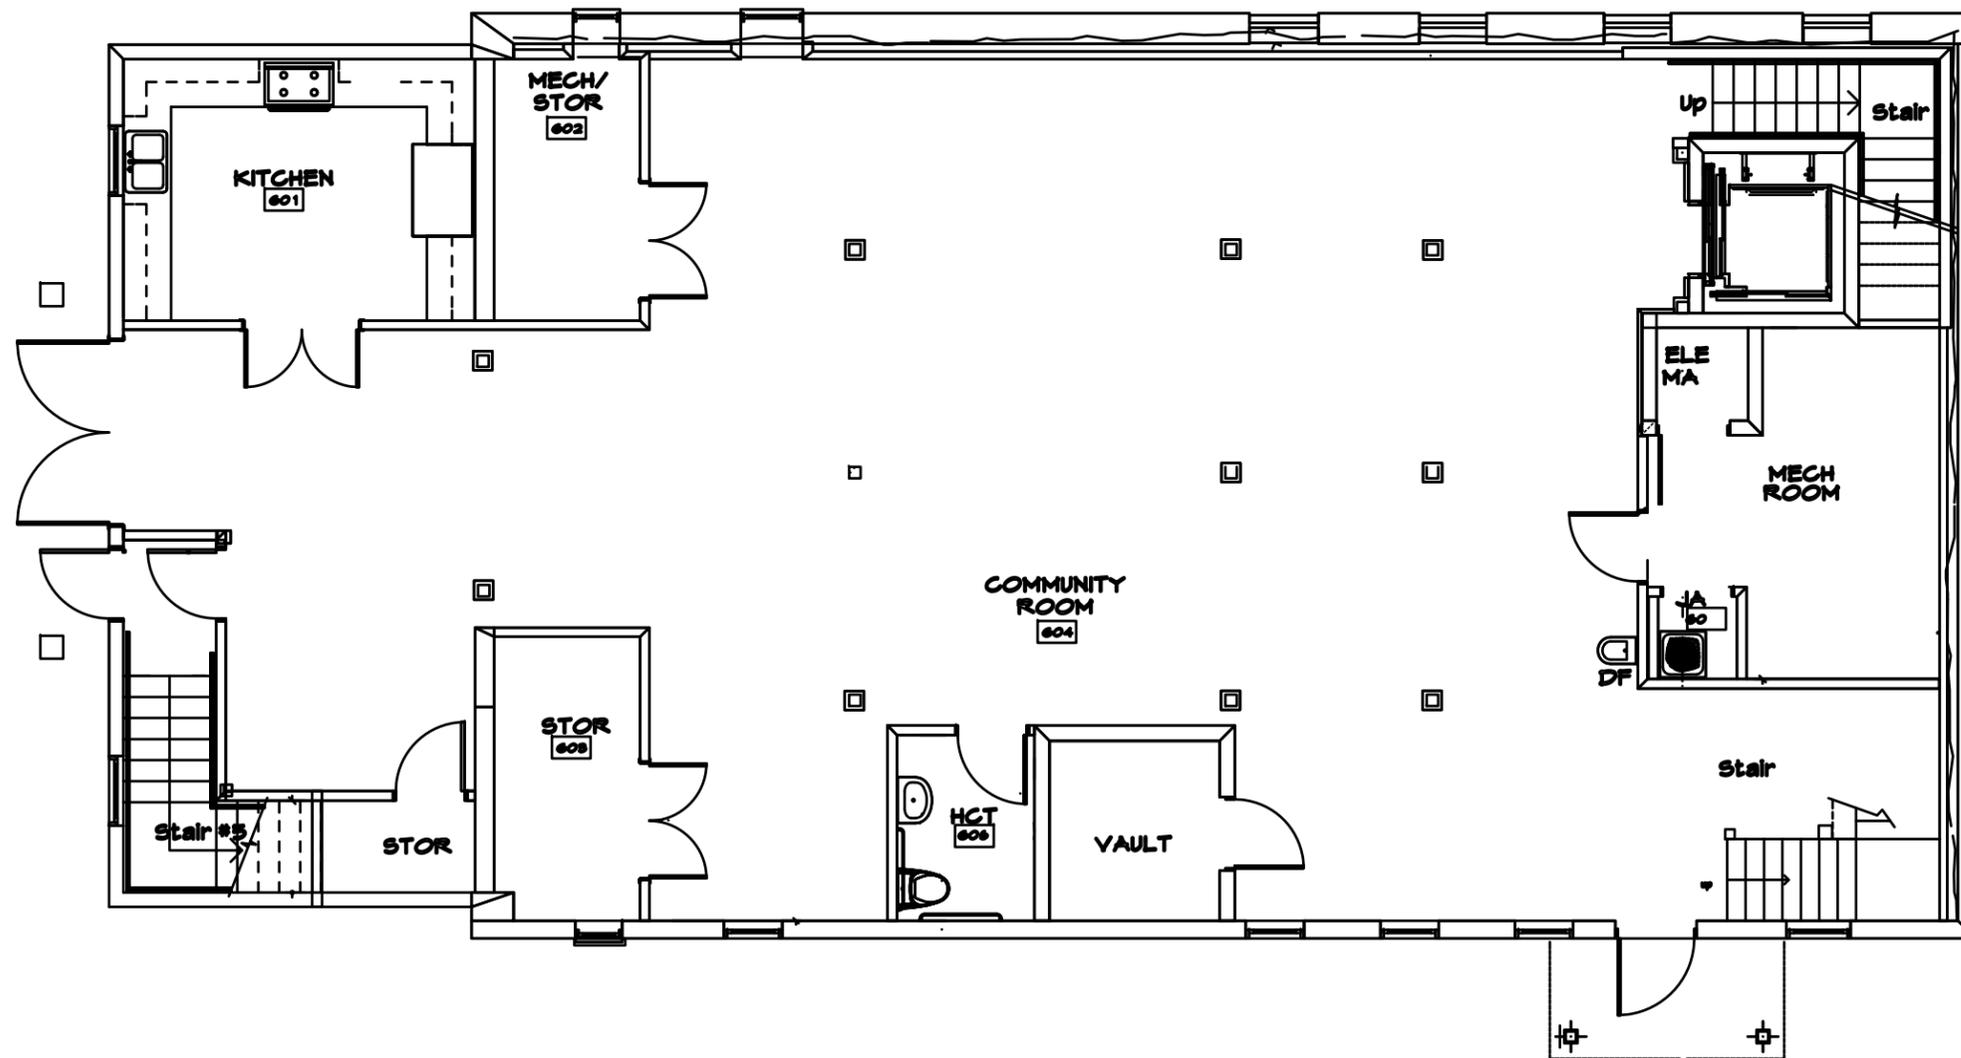


1. GROUND FLOOR PLAN

DRAFT

**OLD TOWN HALL**  
Town Facilities Audit  
Tyngsborough, Massachusetts

EXISTING GROUND FLOOR PLAN

Scale: SCALE  
Drawn by: DRAWNBV  
Job No. 13003.00  
Date: XX/XX/XX

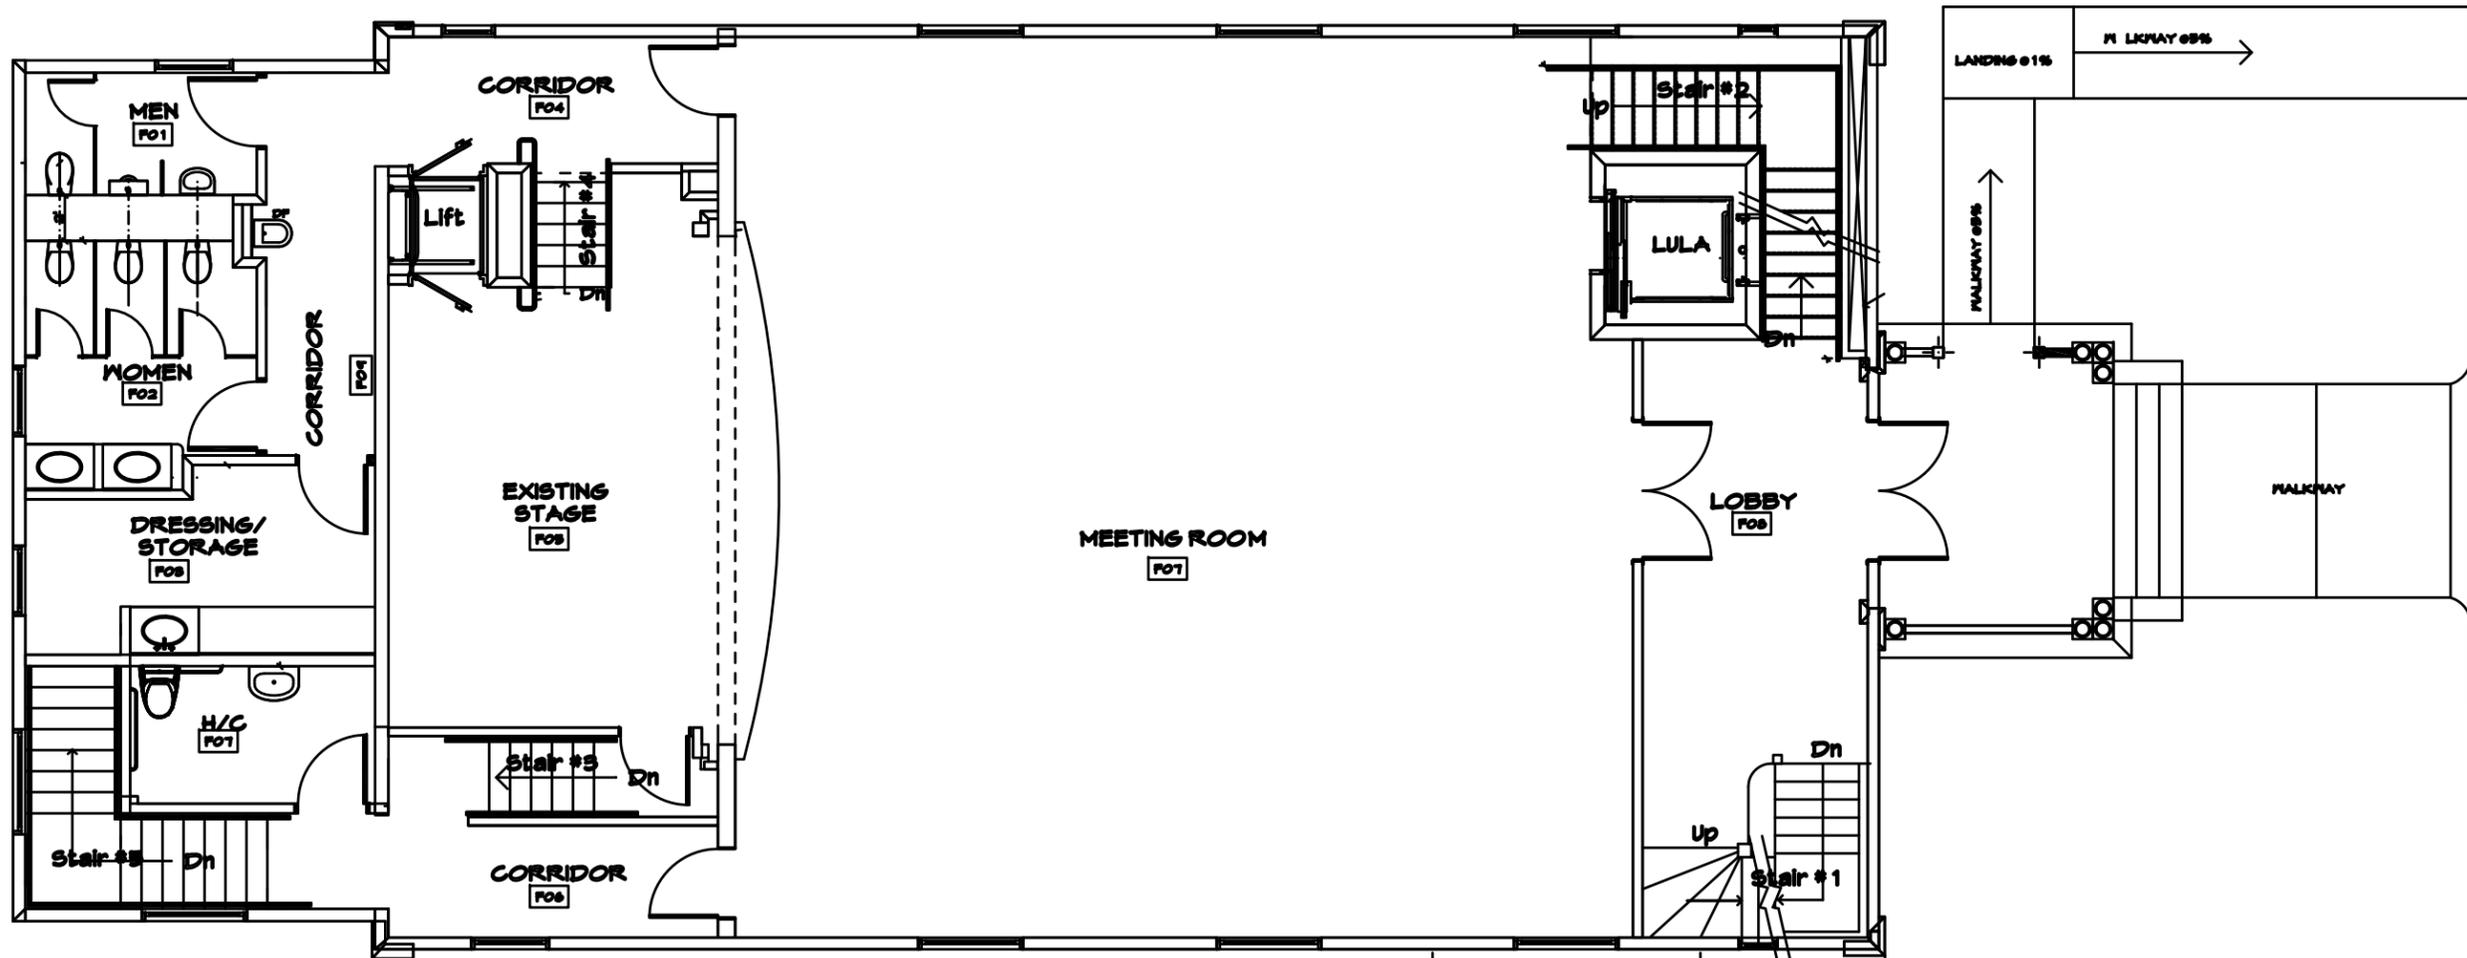

ST FLOOR PLAN

DRAFT


OLD TOWN HALL  
Town Facilities Audit  
Tyngsborough, Massachusetts

EXISTING FIRST FLOOR PLAN

Scale: 1/8"=1'-0"  
Drawn by: KCB  
Job No. 13003.00  
Date: 1-22-14

11.

OTHE-2

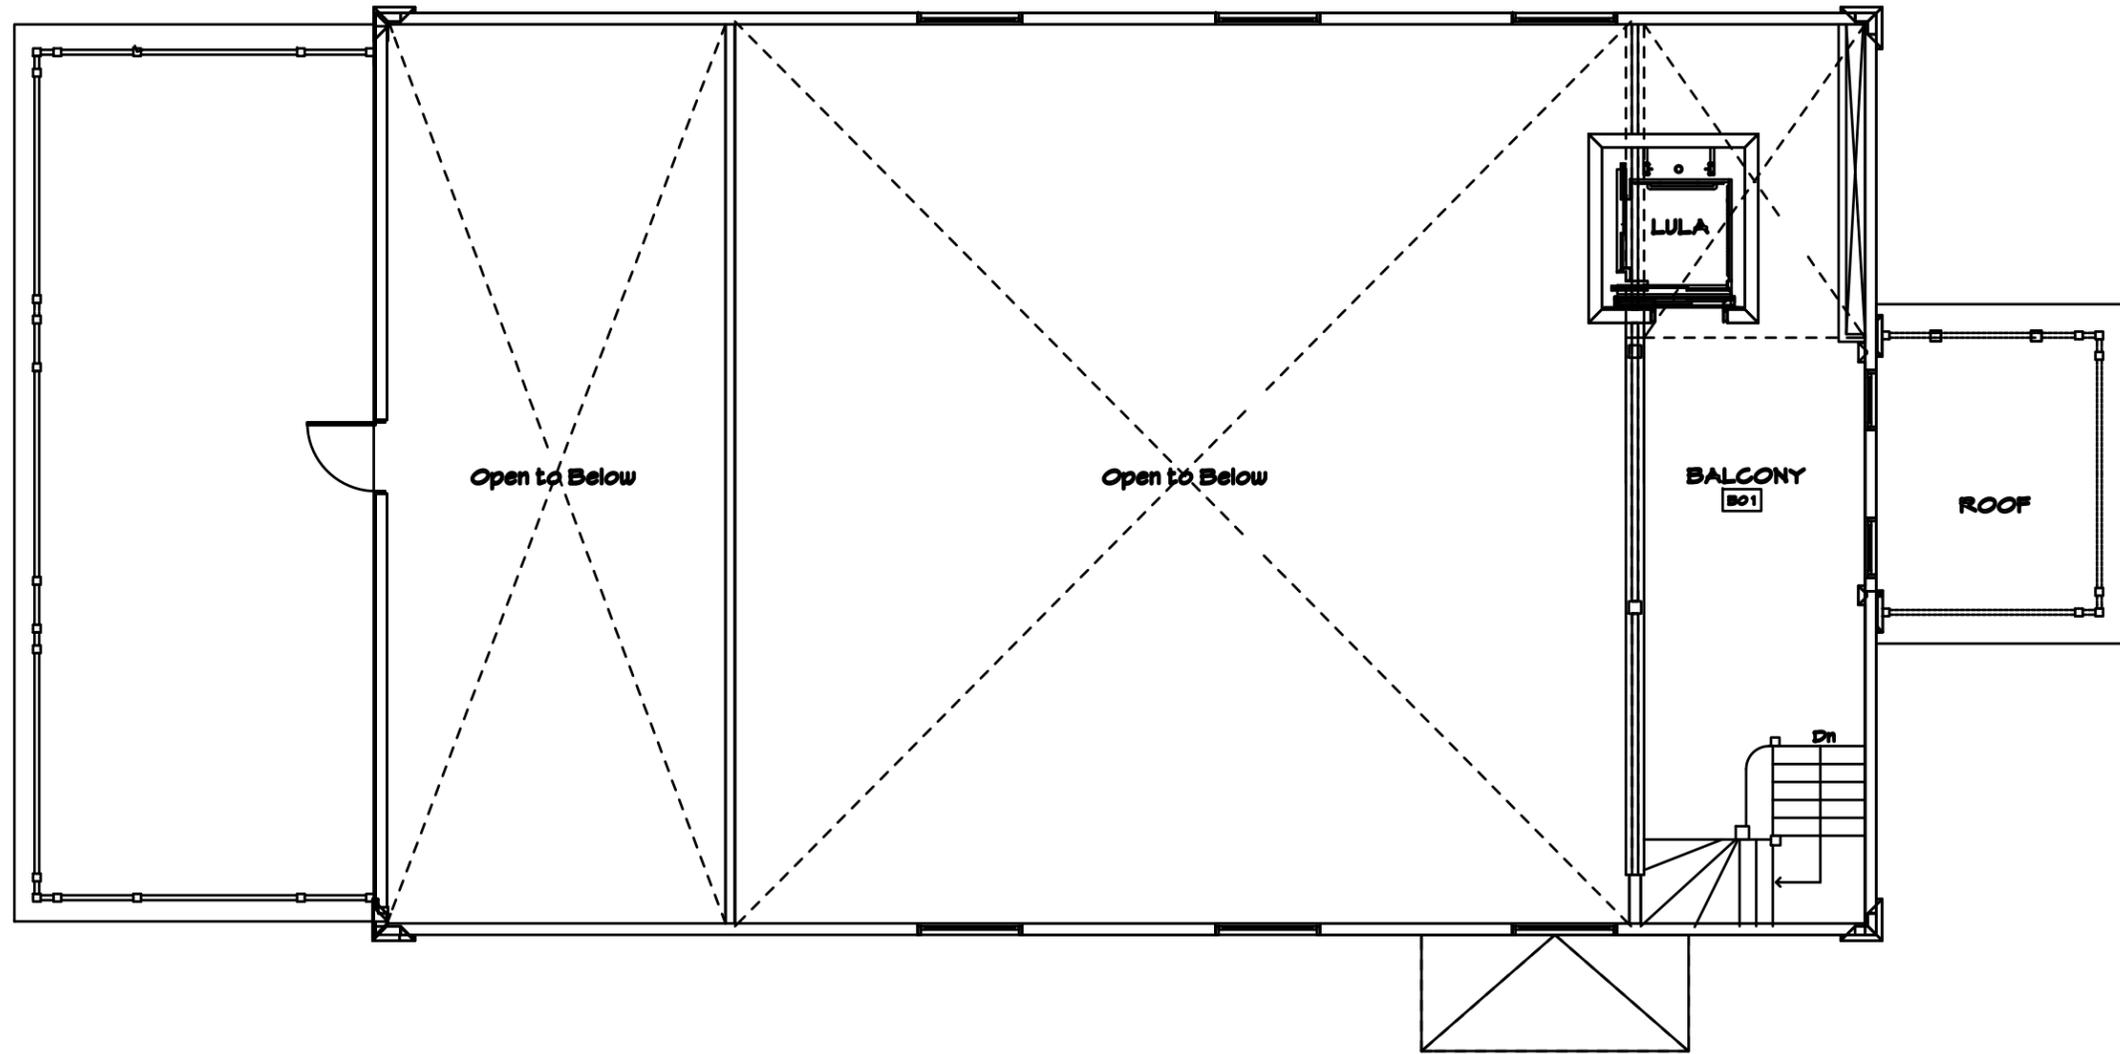

**OLD TOWN HALL**  
Town Facilities Audit  
Tyngsborough, Massachusetts

EXISTING BALCONY PLAN


1. BALCONY FLOOR PLAN

DRAFT


Scale: 1/8"=1'-0"  
Drawn by: KCB  
Job No. 13003.00  
Date: 1-22-14

11.


**OTHE-3**

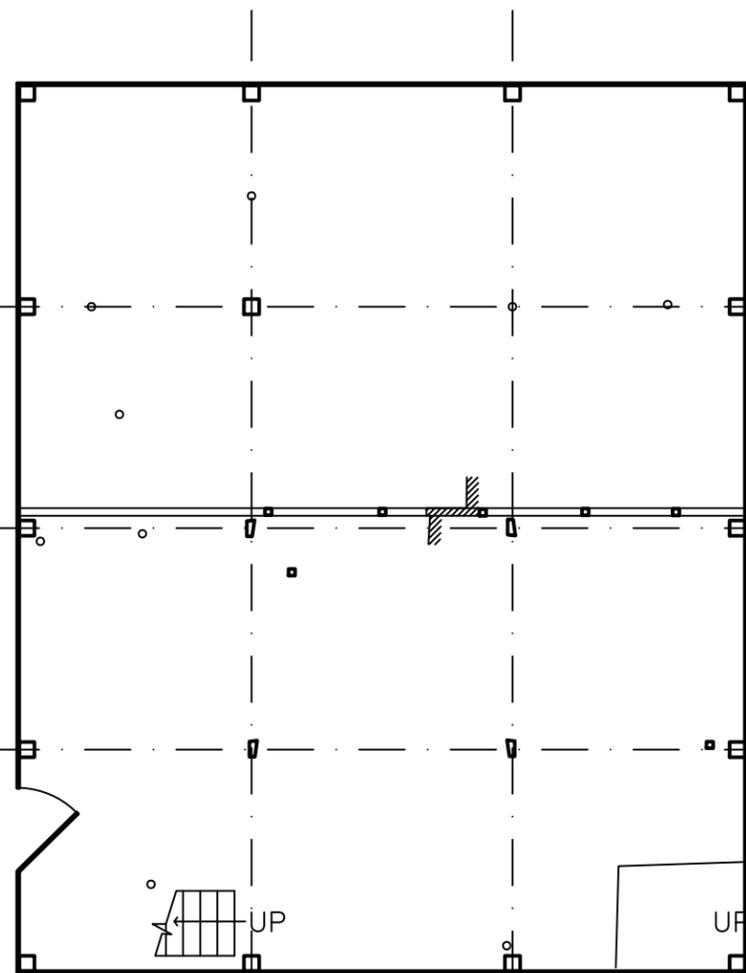

BASEMENT PLAN

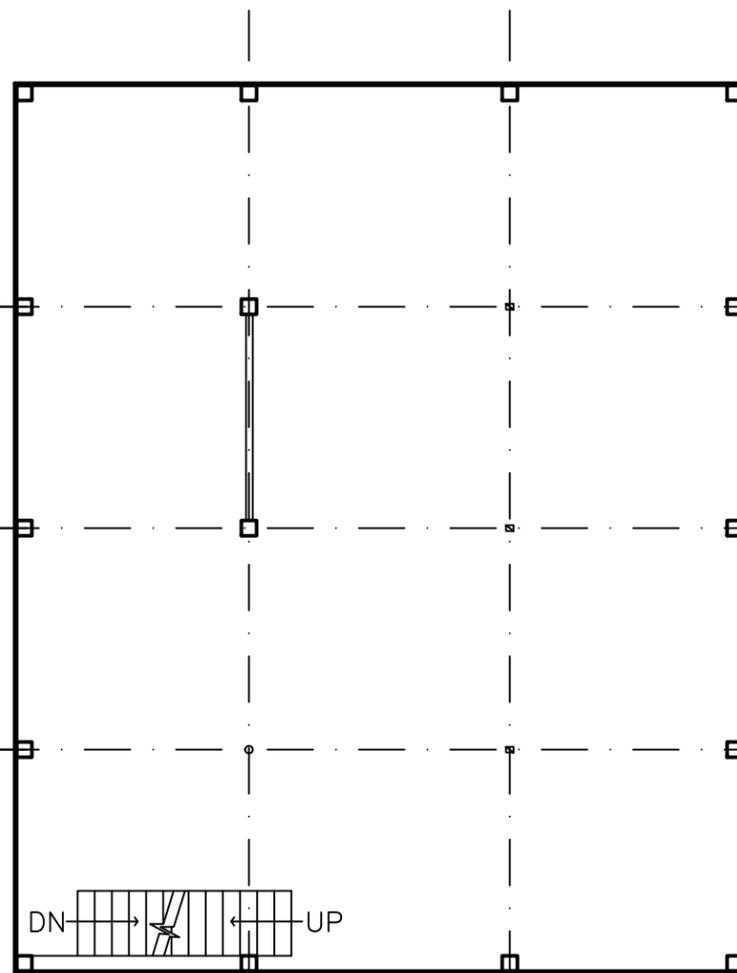

FIRST FLOOR PLAN

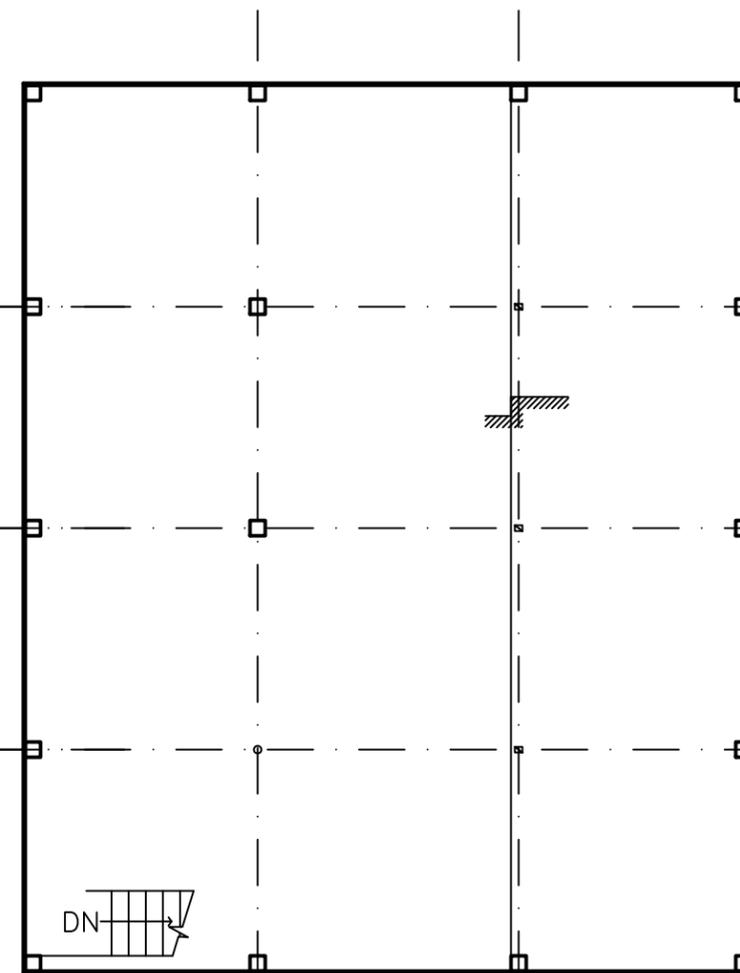

SECOND FLOOR PLAN

**DRAFT**

**ADAM'S BARN**  
Town Facilities Audit  
Tyngsborough, Massachusetts


EXISTING PLANS

Scale: 1/8"=1'-0"  
Drawn by: KCB  
Job No. 13003.00  
Date: 1-22-14



Drumme Rosane Anderson, Inc.  
235 Bear Hill Road, 4th Floor  
Waltham, MA 02451

Planning 617-964-1700  
Architecture 617-964-1701 fax  
Interior Design info@draws.com

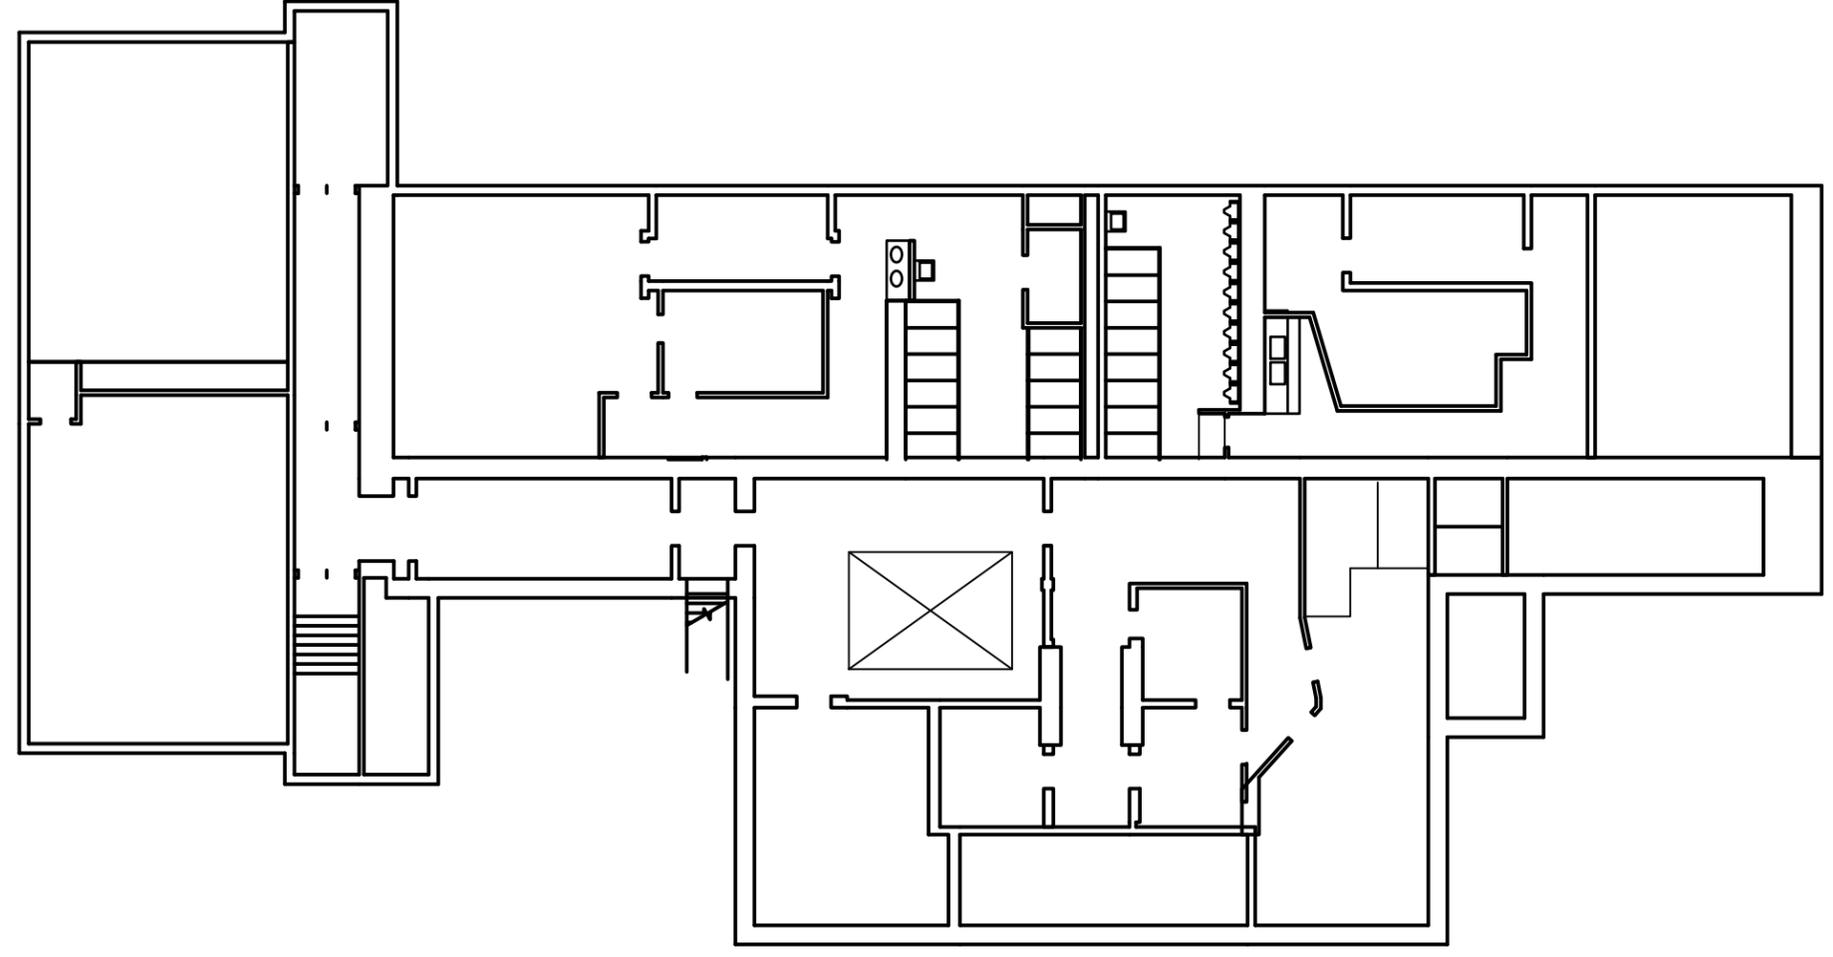

**WINSLOW SCHOOL**  
Town Facilities Audit  
Tyngsborough, Massachusetts

EXISTING BASEMENT PLAN

DRAFT

Scale: 1/16"=1'-0"  
Drawn by: KCB  
Job No. 13003.00  
Date: 1-22-14


13.

**WSE-1**



Drumme Rosane Anderson, Inc.  
235 Bear Hill Road, 4th Floor  
Waltham, MA 02451

Planning 617-964-1700  
Architecture 617-964-1701 fax  
Interior Design info@draws.com

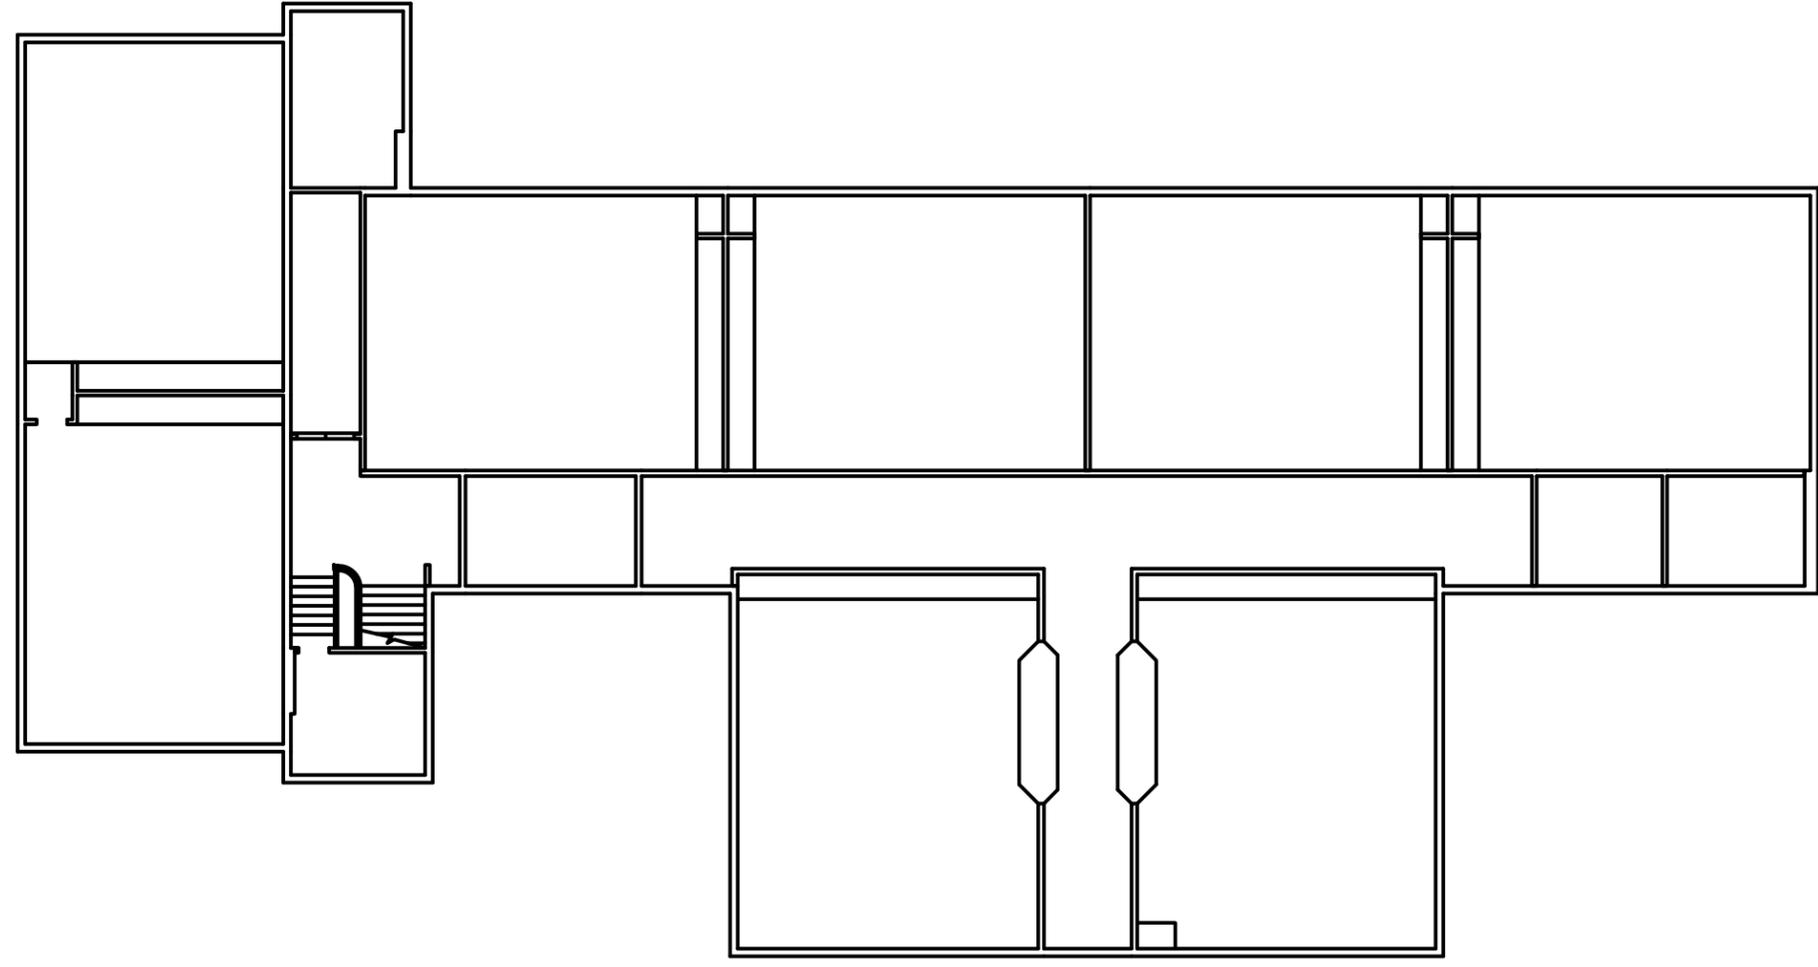

**WINSLOW SCHOOL**  
Town Facilities Audit  
Tyngsborough, Massachusetts

EXISTING FIRST FLOOR PLAN

Scale: 1/16"=1'-0"  
Drawn by: KCB  
Job No. 13003.00  
Date: 1-22-14

DRAFT

13.

**WSE-2**