


1 ONE STORY - CONCEPT ROOF PLAN SKETCH
SCALE: 3/32" = 1'-0"

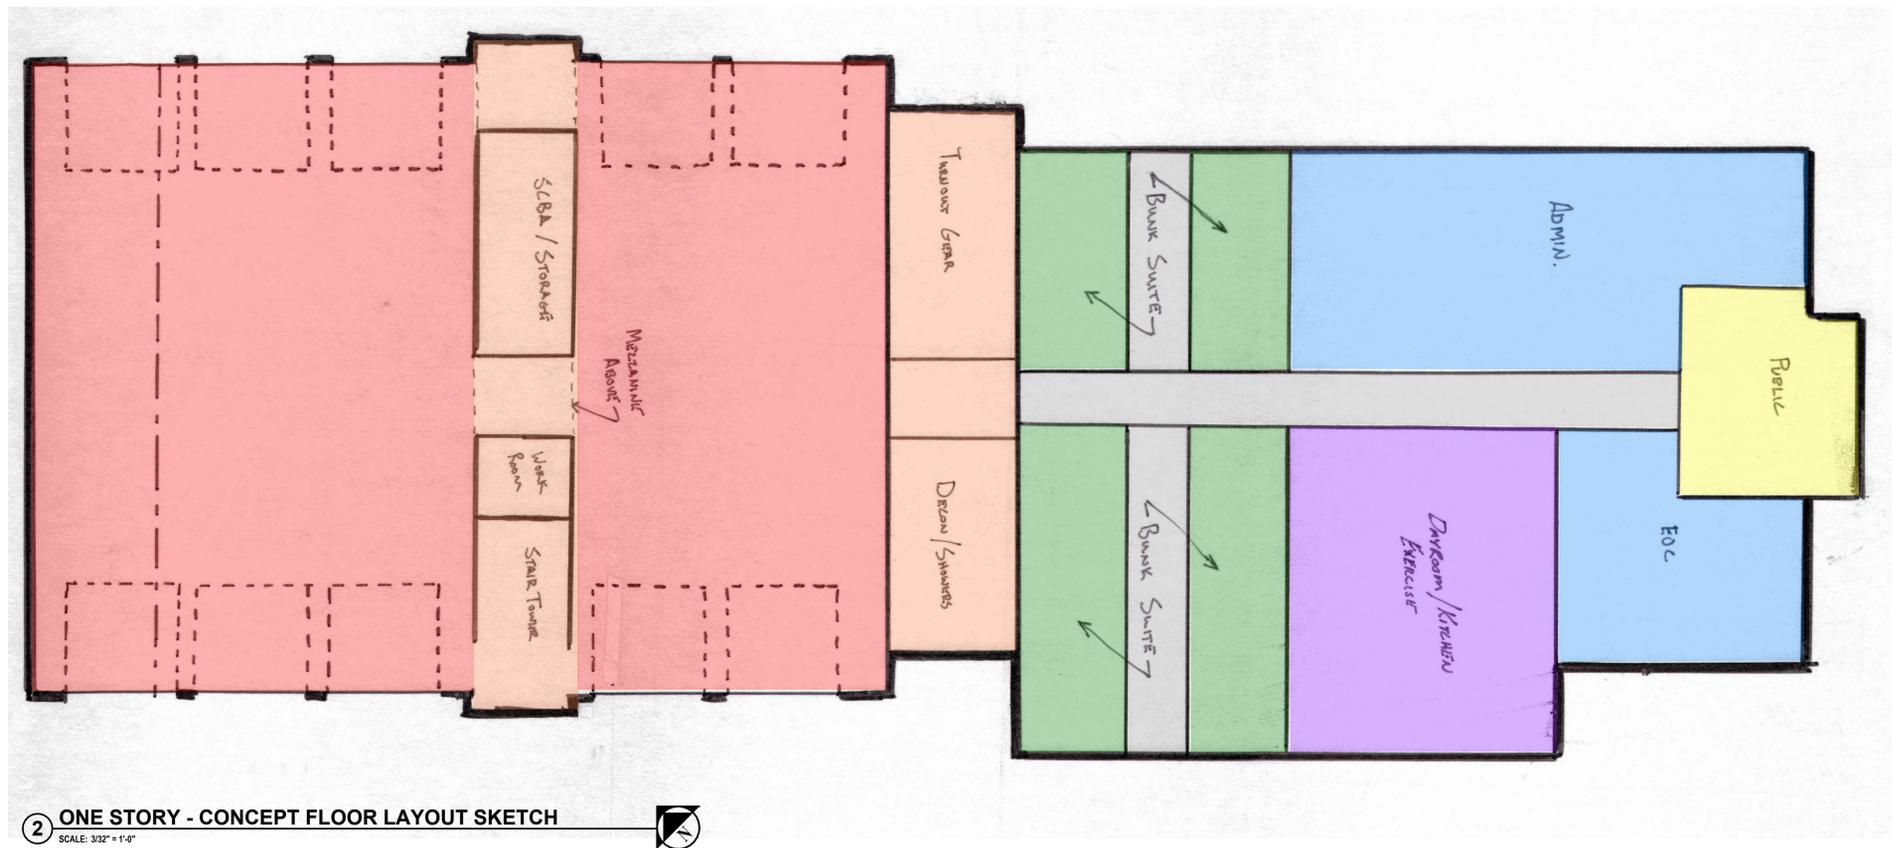

2 ONE STORY - CONCEPT FLOOR LAYOUT SKETCH
SCALE: 3/32" = 1'-0"