

CONSULTANTS:

MARK	DATE	DESCRIPTION

DESIGNED BY: M. MAGAZU	DRAWN BY: A. DUNN M. MAGAZU	CHECKED BY: K. PACHECO	REVIEWED BY: D. ROSS
PROJECT No: TYNG2501	DATE: JANUARY 2026	SCALE: AS SHOWN	

CLIENT

**TOWN OF TYNGSBOROUGH**


**FIRE DEPARTMENT HQ**

CONTRACT


STATUS **NOT FOR CONSTRUCTION**

SHEET TITLE **FLOOR PLAN**


DRAWING No. **A 100.00**

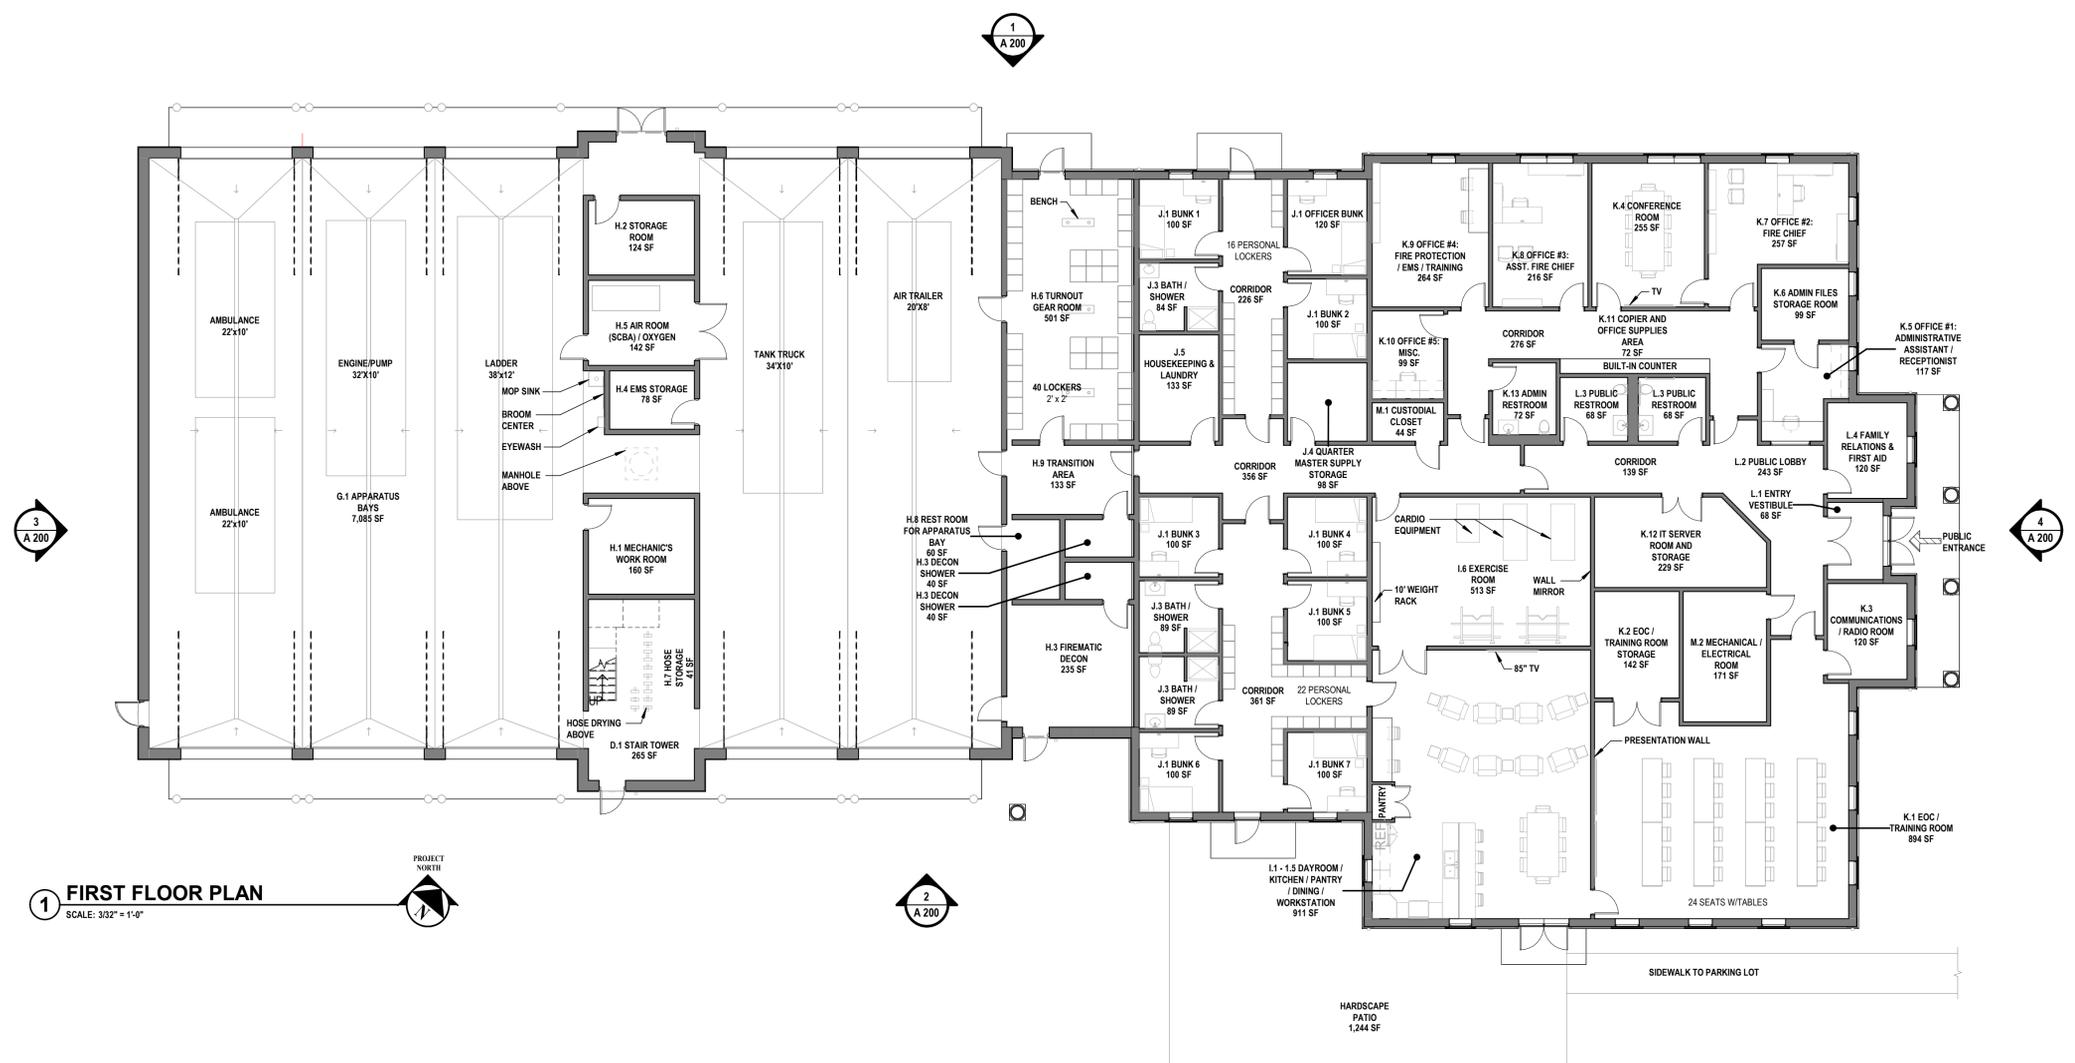

**1 FIRST FLOOR PLAN**  
SCALE: 3/32" = 1'-0"

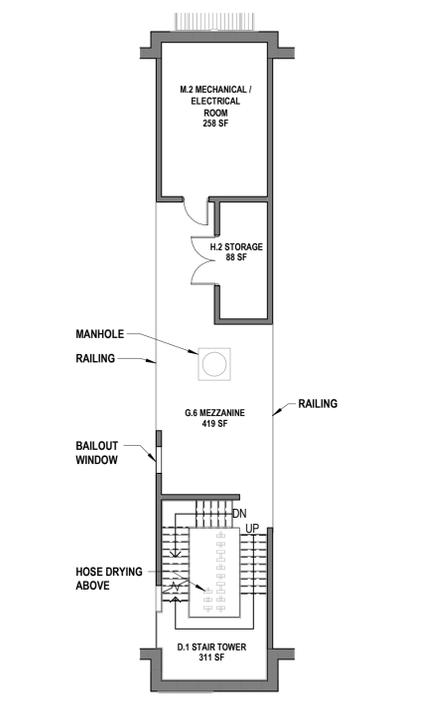

**2 MEZZANINE PLAN**  
SCALE: 3/32" = 1'-0"

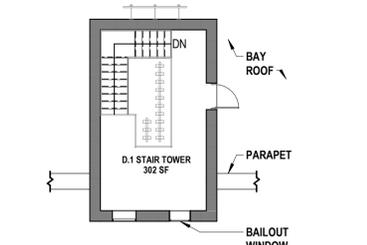

**3 UPPER TRAINING CATWALK**  
SCALE: 3/32" = 1'-0"

<b>GROSS AREAS:</b>	
GROUND FLOOR:	18,219 SF
MEZZANINE:	1,122 SF
TRAINING CATWALK:	405 SF
<b>TOTAL GROSS:</b>	<b>19,746 SF</b>

CONSULTANTS:

MARK	DATE	DESCRIPTION

MARK	DATE	DESCRIPTION

DESIGNED BY: M. MAGAZU	DRAWN BY: A. DUNN M. MAGAZU	CHECKED BY: K. PACHECO	REVIEWED BY: D. ROSS
PROJECT No: TYNG2501	DATE: JANUARY 2026	SCALE: AS SHOWN	

CLIENT

**TOWN OF TYNSBOROUGH**

**FIRE DEPARTMENT HQ**

CONTRACT

--

STATUS


**NOT FOR CONSTRUCTION**

SHEET TITLE

**BUILDING ELEVATIONS**

DRAWING No.

**A 200.00**

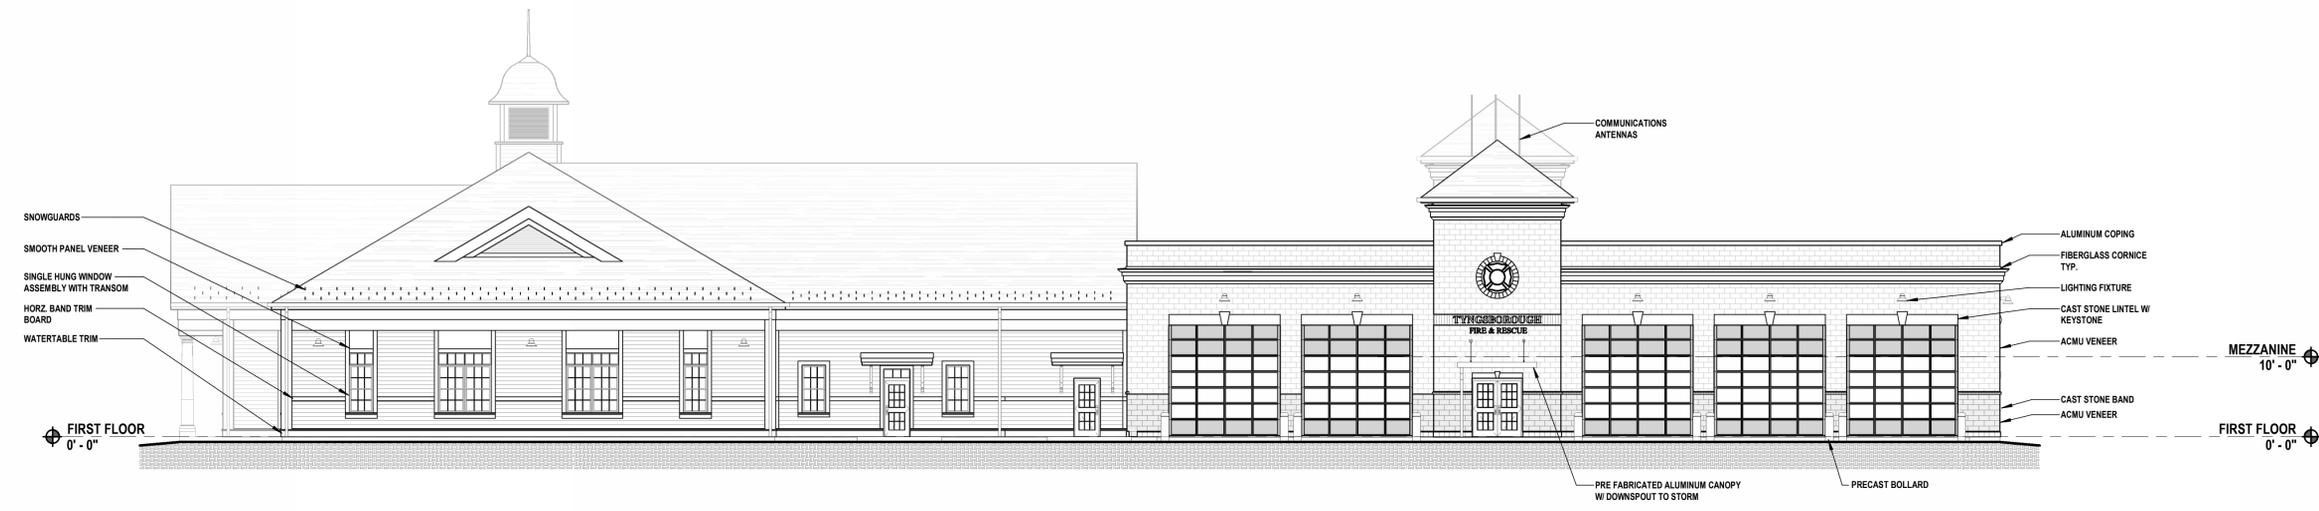


NOTE: ALL NOTES ON THIS ELEVATION ARE TYPICAL UNLESS OTHERWISE NOTED

**1 NORTH ELEVATION**  
SCALE: 3/32" = 1'-0"




NOTE: ALL NOTES ON THIS ELEVATION ARE TYPICAL UNLESS OTHERWISE NOTED

**2 SOUTH ELEVATION**  
SCALE: 3/32" = 1'-0"

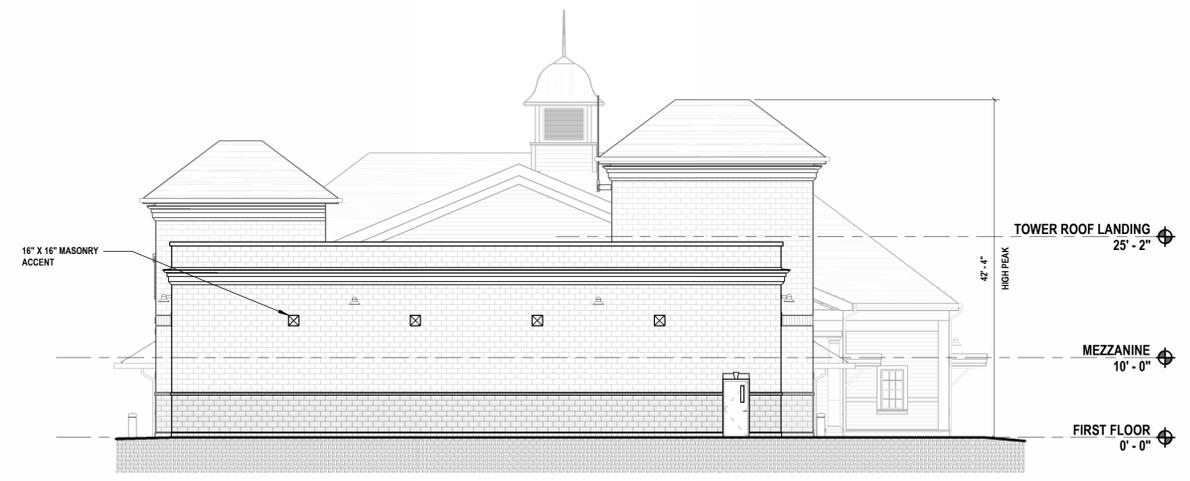

**3 WEST ELEVATION**  
SCALE: 3/32" = 1'-0"

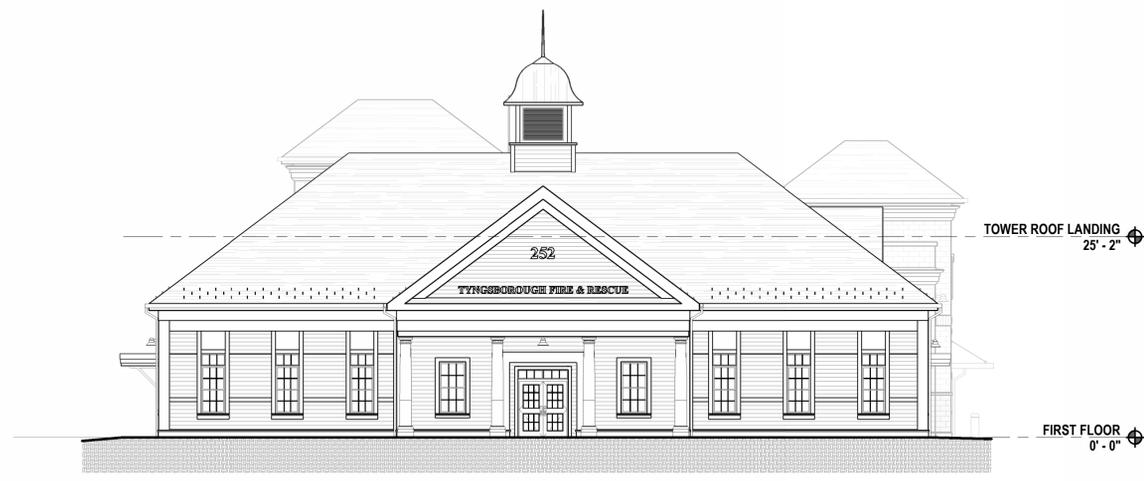

**4 EAST ELEVATION**  
SCALE: 3/32" = 1'-0"