

SITE LEGEND


NOT ALL SYMBOLS MAY BE USED

	PROPOSED CONCRETE		PROPOSED PAVING		PROPERTY LINE
	EXISTING CONCRETE		EXISTING PAVING		SETBACK
	EXISTING BUILDING		ACCESSIBLE PARKING SPACE		EXISTING BUILDING TO BE DEMOLISHED
			UTILITY POLE		

APPROXIMATE GROSS AREA

APPARATUS BAYS:	8,095 SF
FIREMATIC SUPPORT:	2,840 SF
ADMINISTRATION:	7,213 SF
CIRCULATION/WALLS:	2,892 SF
MEZZANINE:	1,000 SF
TOTAL:	22,040 SF


NOTE: OUTBUILDING NOT PROVIDED. APPARATUS BAYS ENLARGED TO INCORPORATE ADDITIONAL APPARATUS AND EQUIPMENT STORAGE.

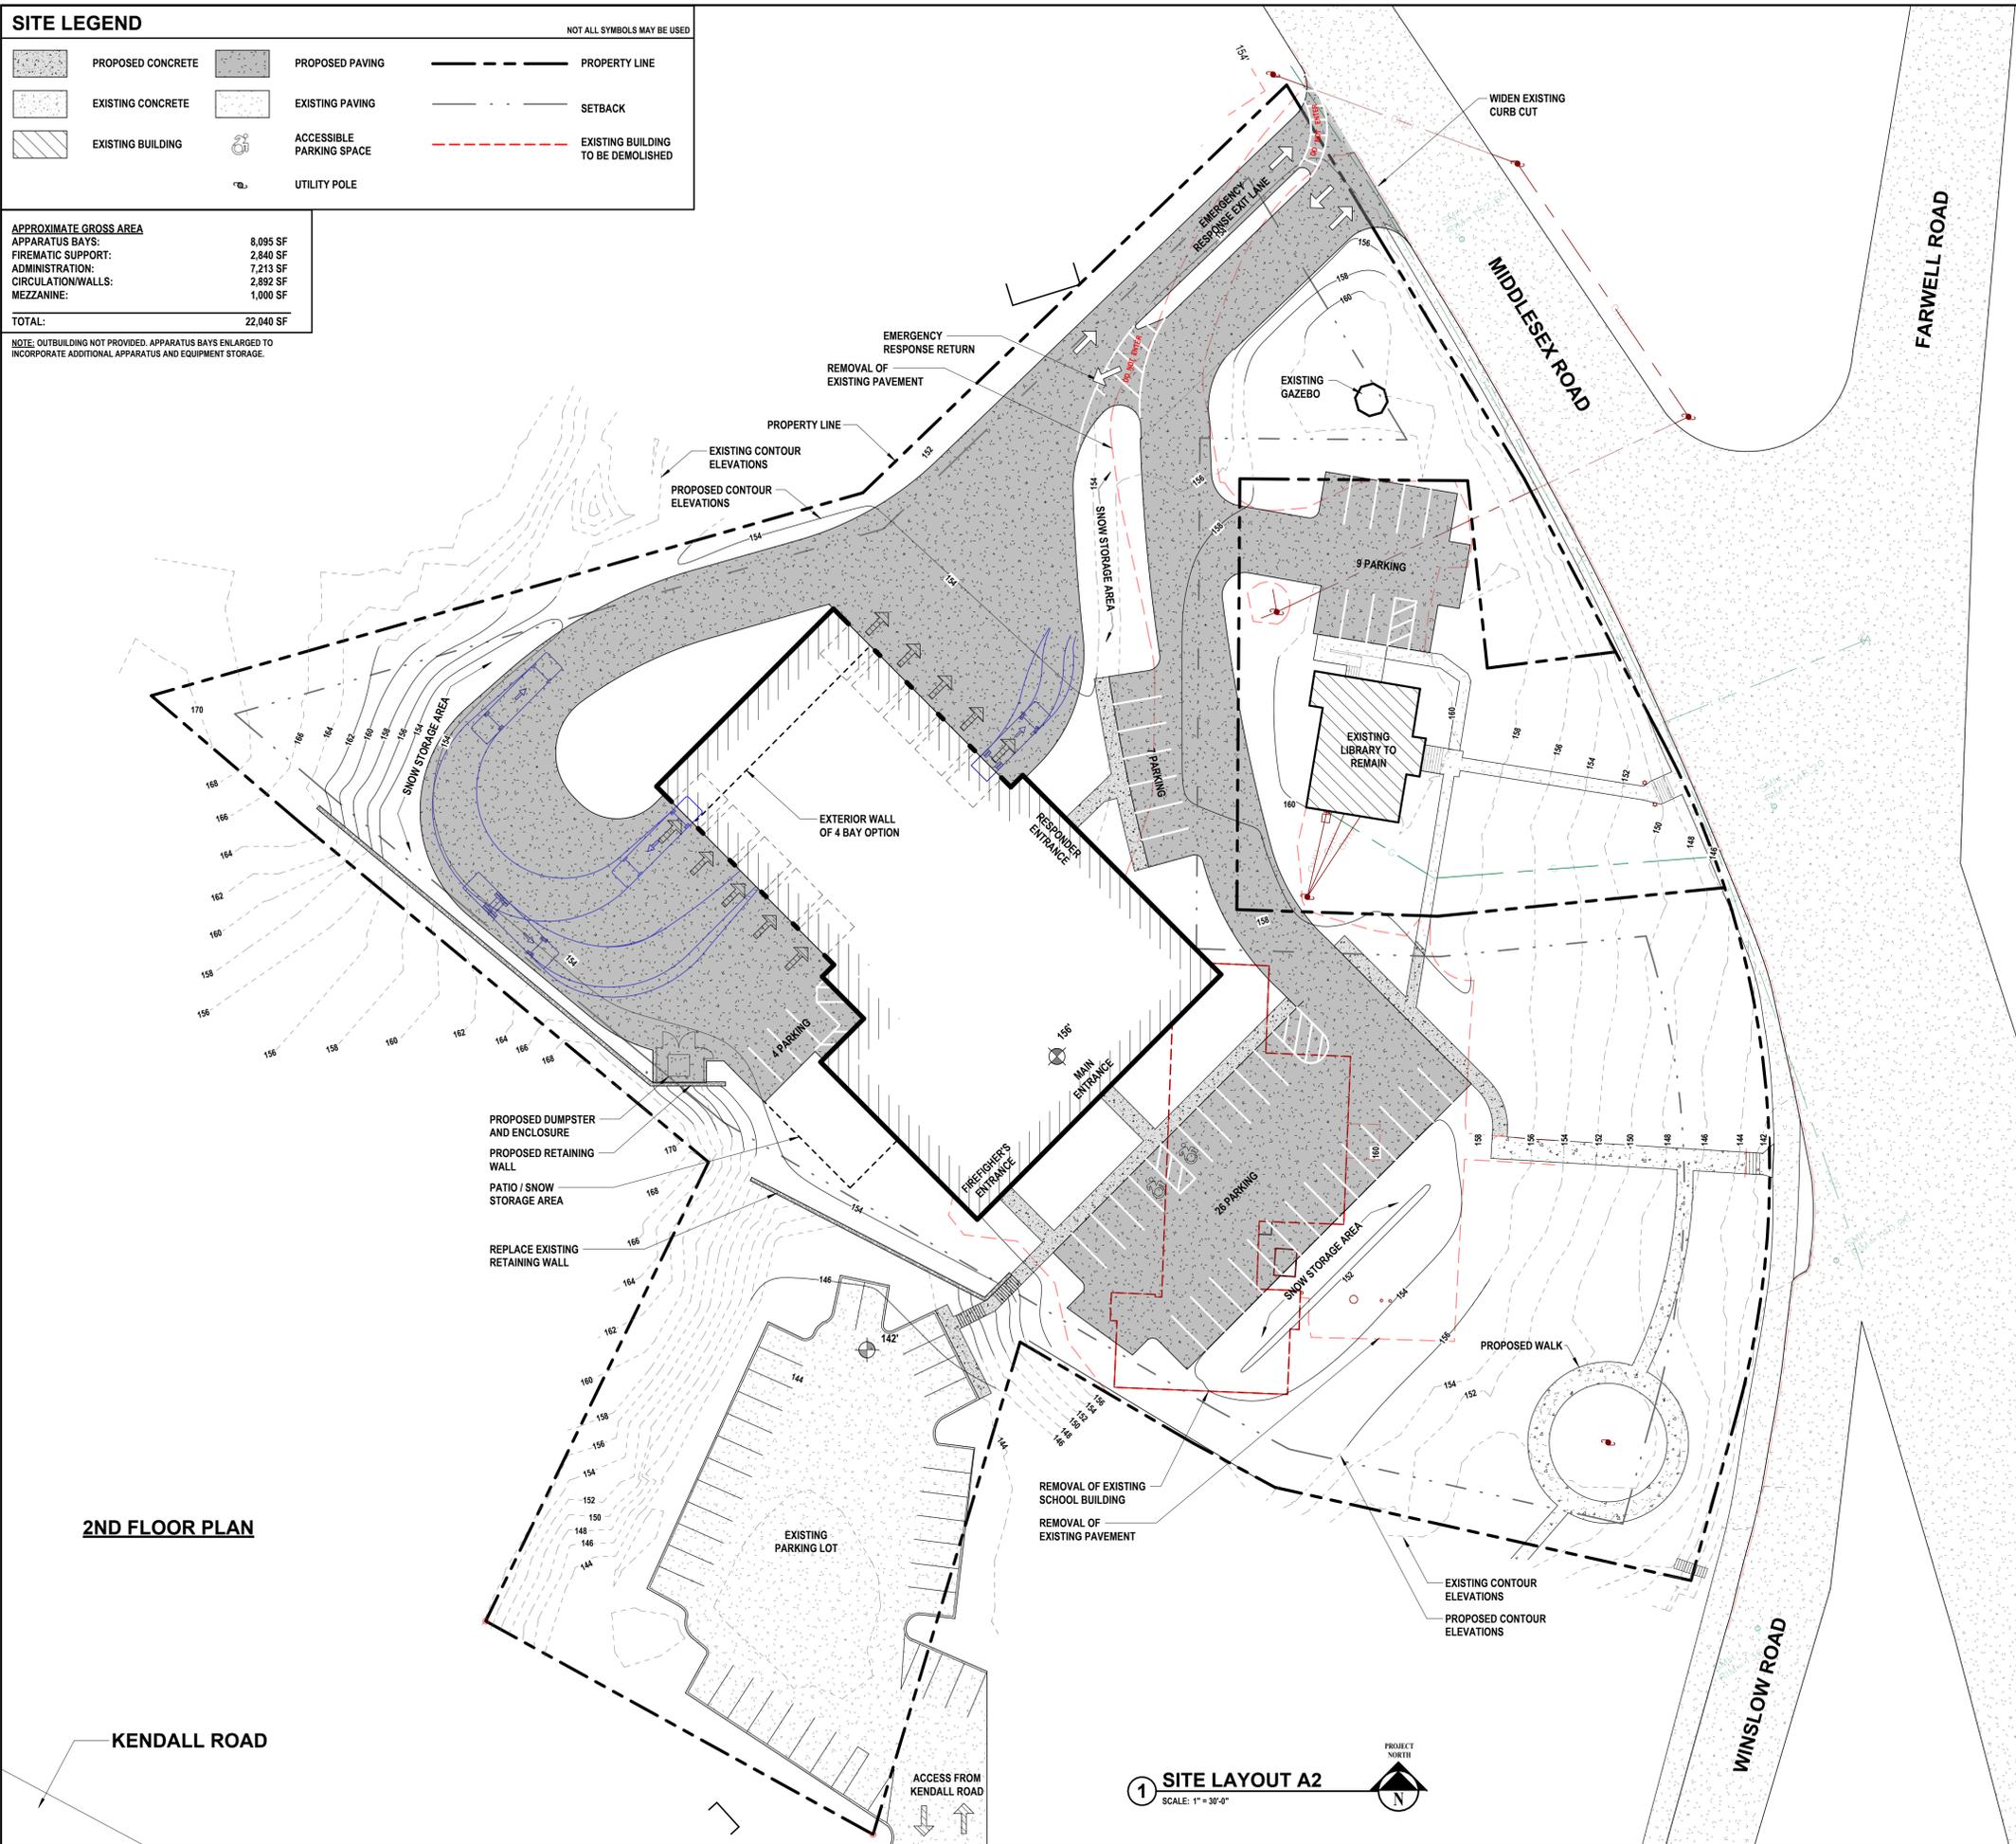

2ND FLOOR PLAN

KENDALL ROAD

1 SITE LAYOUT A2
SCALE: 1" = 30'-0"

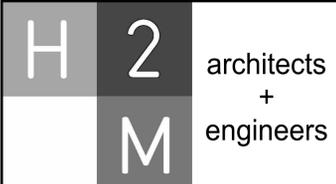

433 River Street, Suite 6002
Troy, NY 12180
518.765.5105 • www.h2m.com
NY Architecture & Landscape Architecture: No Certificate Required
NY Engineering Certificate of Authorization No.: 0018178

CONSULTANTS:

--	--	--

MARK	DATE	DESCRIPTION
1	12/29/2025	ONE STORY 5 BAY SITE LAYOUT

DESIGNED BY: D. ROSS	DRAWN BY: A. DUNN	CHECKED BY: M. MAGAZU	REVIEWED BY: K. PACHECO
PROJECT No: TYNG2501	DATE: DECEMBER 2025	SCALE: AS SHOWN	

CLIENT

TOWN OF TYNGSBOROUGH

FIRE DEPARTMENT HQ

CONTRACT

STATUS **NOT FOR CONSTRUCTION**

SHEET TITLE **SITE LAYOUT A2 ONE STORY 5 BAY OPTION**

DRAWING No. **A 101B.00**