

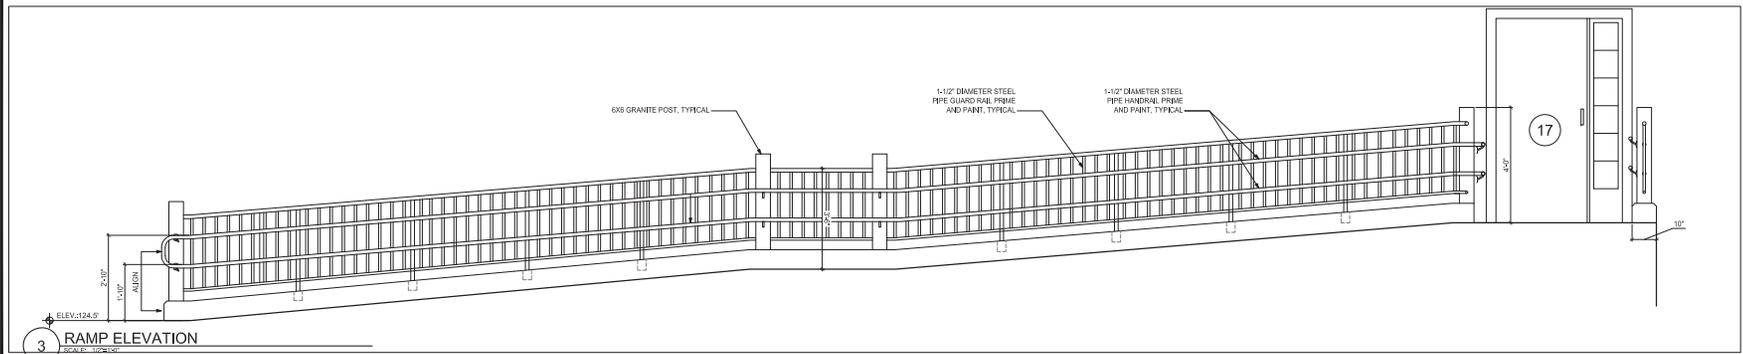


Draft

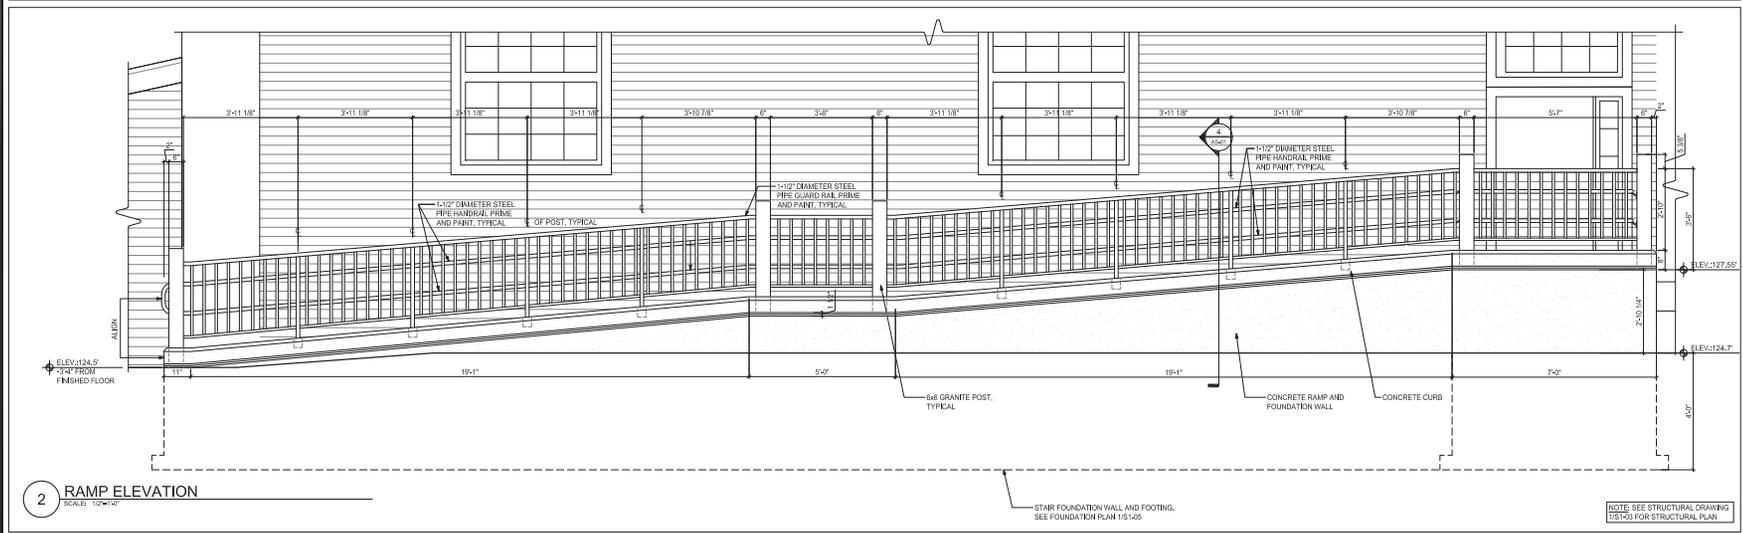

A Vidaris Company
250 DORCHESTER AVENUE
BOSTON, MA 02127
P: (617) 268-8977
F: (617) 464-2971
cbi@cbiconsultingllc.com
www.cbiconsultingllc.com
www.vidaris.com

FIRST PARISH
MEETING HOUSE
INTERIOR
RENOVATION

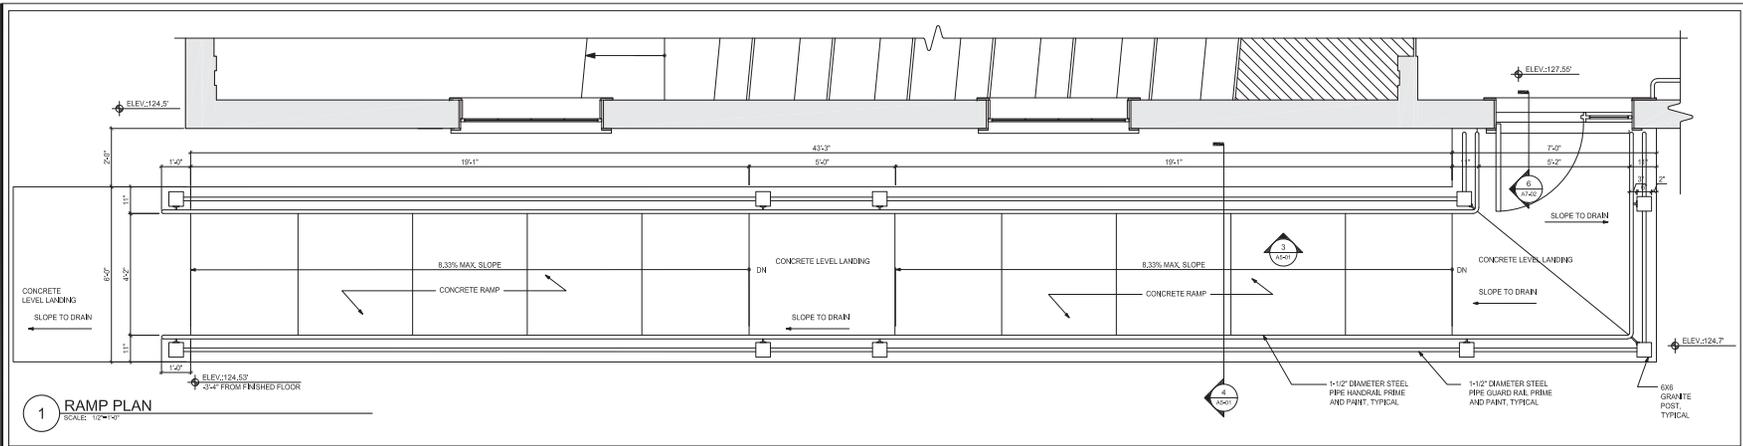

TOWN OF
TYNGSBOROUGH

Drawing Title:

RAMP SECTIONS,
PLANS, AND
DETAILS

Revisions:

Submission:

BIDDING
DOCUMENTS

Date: 06/20/2018
Project Number: 17009
Project Manager: AMW
Drawn By: ENCH/MS/PT
Scale: 1/2"=1'-0"

A5-01