


SITE LEGEND

NOT ALL SYMBOLS MAY BE USED

	PROPOSED CONCRETE		PROPOSED PAVING		PROPERTY LINE
	EXISTING CONCRETE		EXISTING PAVING		SETBACK
	EXISTING BUILDING		ACCESSIBLE PARKING SPACE		EXISTING BUILDING TO BE DEMOLISHED
	UTILITY POLE				

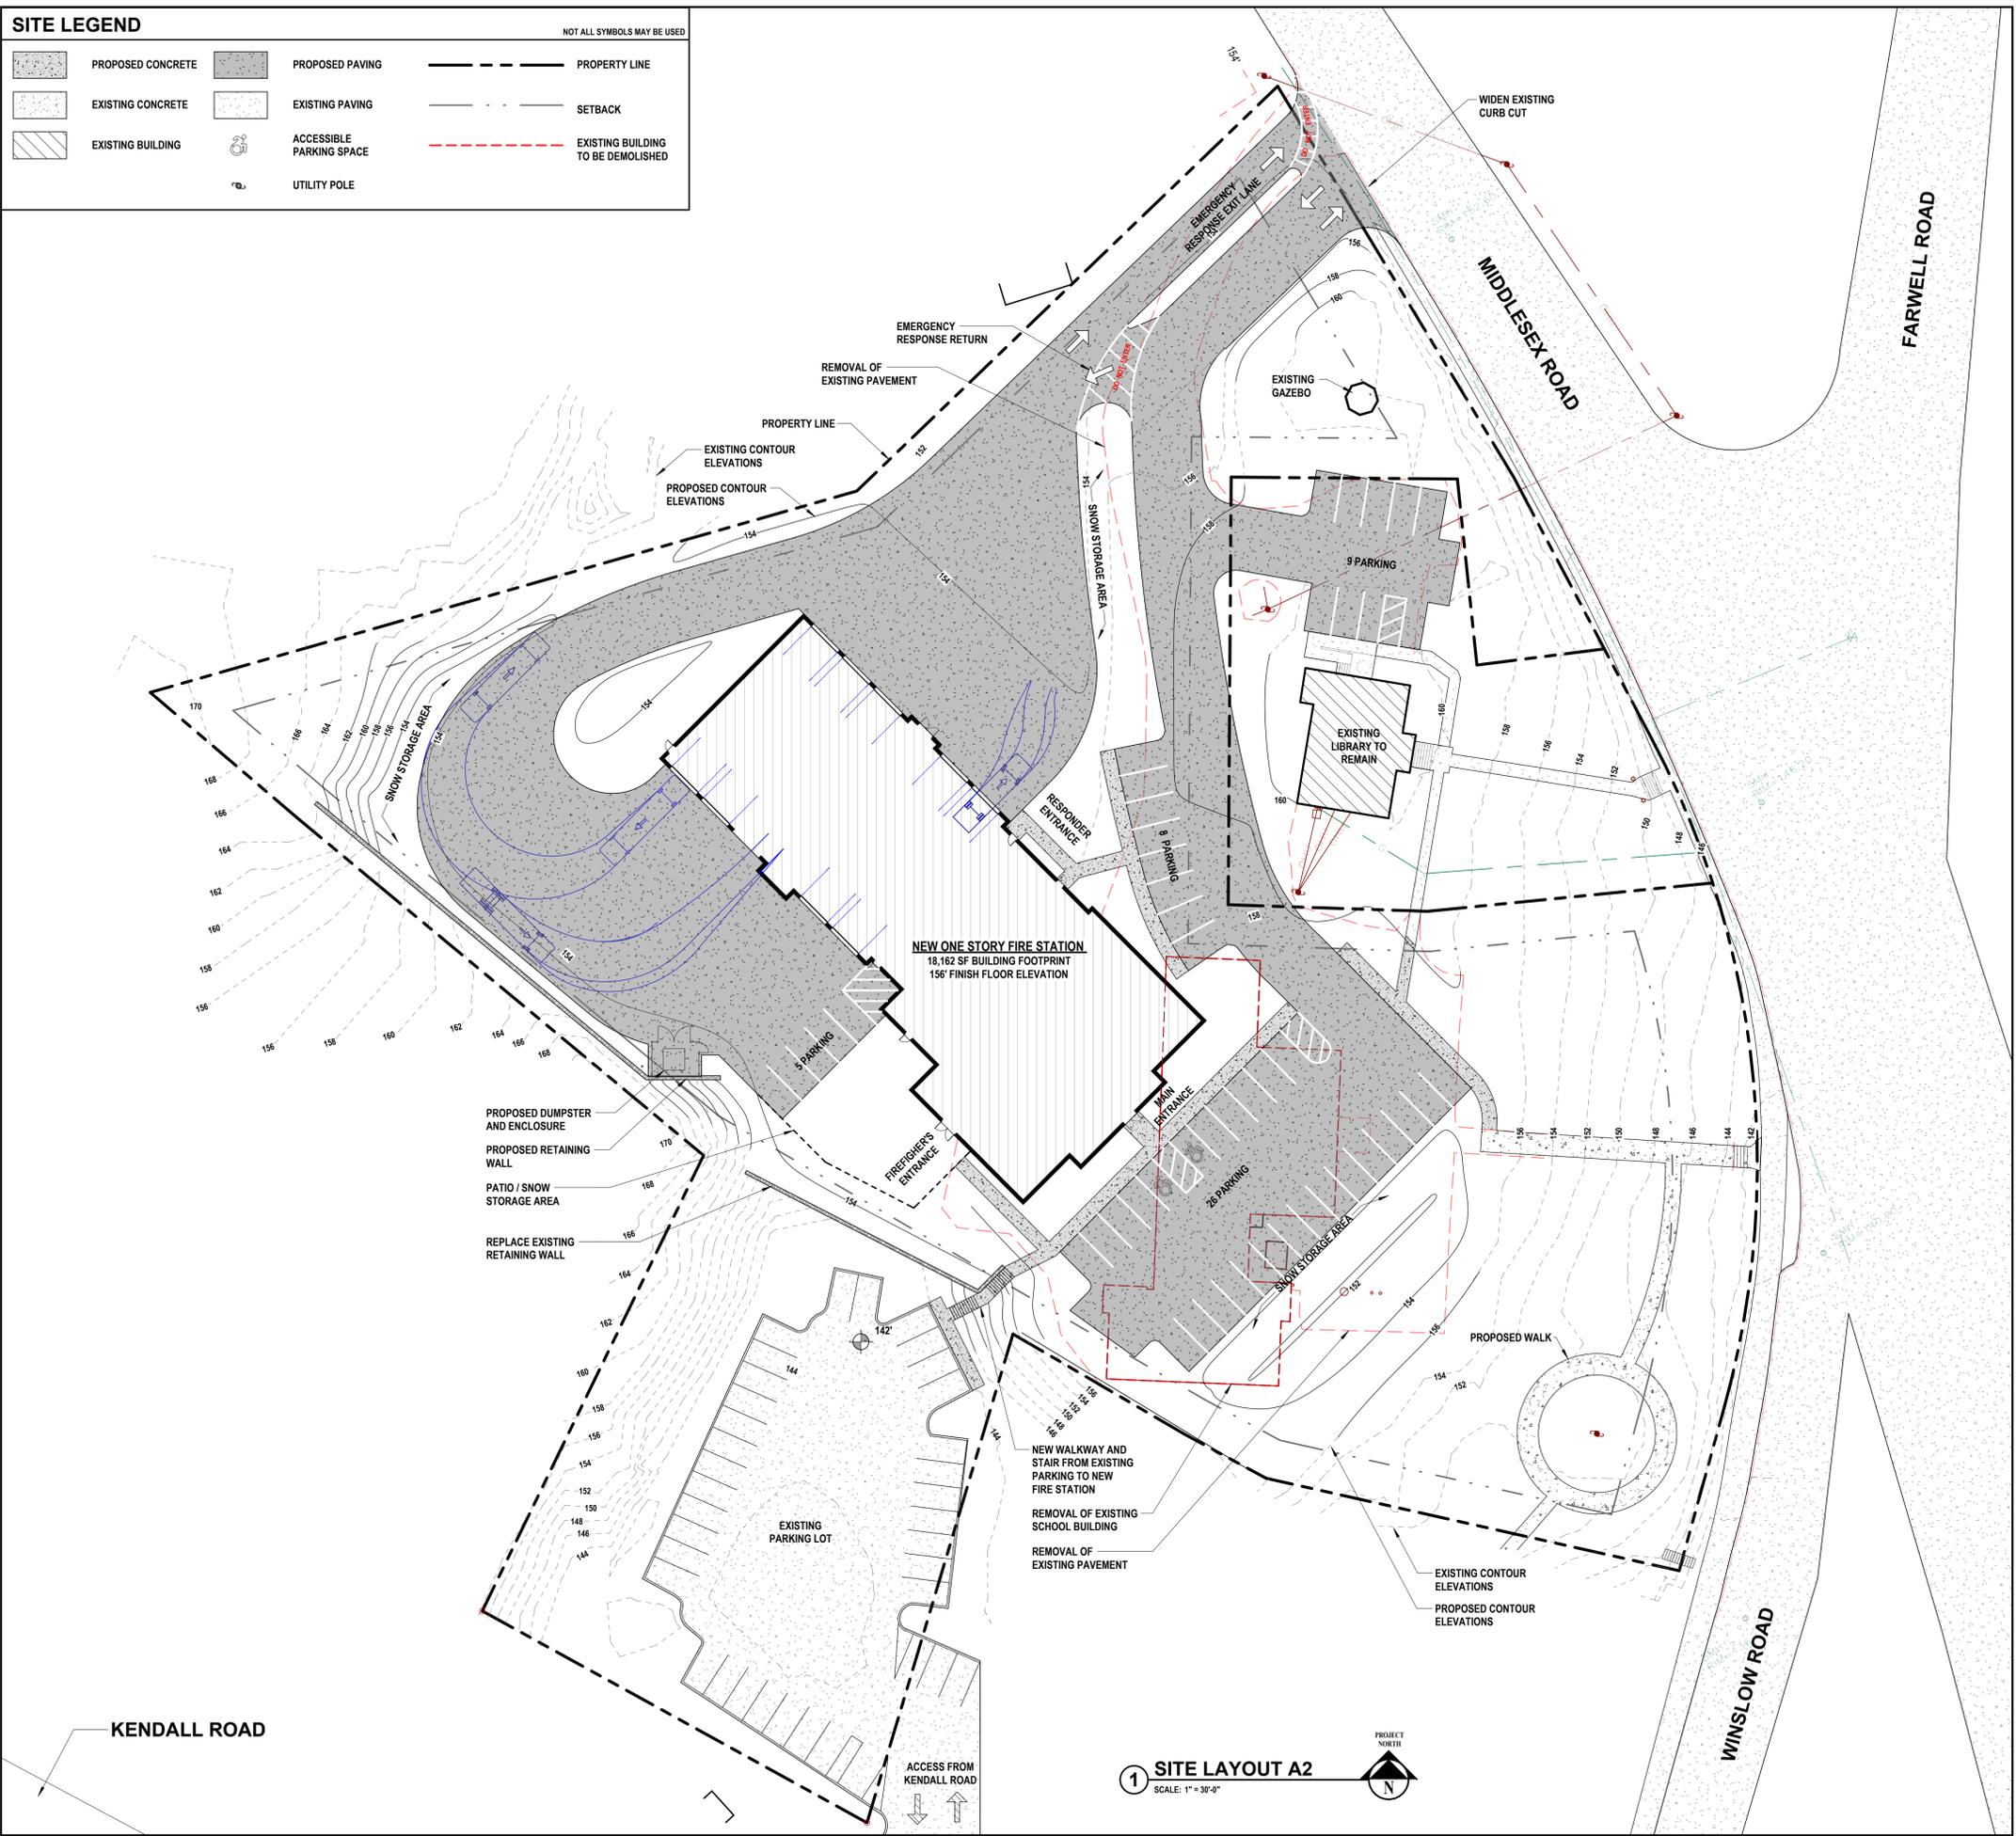

H 2 architects + M engineers

433 River Street, Suite 6002
 Troy, NY 12180
 518.765.5105 • www.h2m.com
 NY Architecture & Landscape Architecture: No Certificate Required
 NY Engineering Certificate of Authorization No.: 0018178

CONSULTANTS:

--	--	--

MARK	DATE	DESCRIPTION
1	12/29/2025	ONE STORY 5 BAY SITE LAYOUT
2	01/14/2026	UPDATED BUILDING LAYOUT

DESIGNED BY: D. ROSS	DRAWN BY: A. DUNN	CHECKED BY: M. MAGAZU	REVIEWED BY: K. PACHECO
PROJECT No: TYNG2501	DATE: DECEMBER 2025	SCALE: AS SHOWN	

CLIENT

TOWN OF TYNGSBOROUGH

FIRE DEPARTMENT HQ

CONTRACT

STATUS **NOT FOR CONSTRUCTION**

SHEET TITLE

**SITE LAYOUT A2
ONE STORY 5 BAY OPTION**

DRAWING No. **A 101B.01**

C:\Users\magazu\Documents\Revit Backup\TYNG2501_Central25_A_Site_MMagazu.rvt
 1/14/2026 4:44:57 PM